

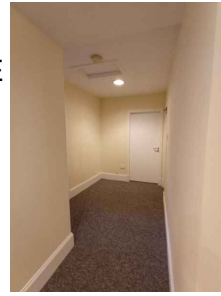



EXISTING CORNER-
PROPOSED STORAGE
NO CEILING CORNICE
EXISTING SKIRTING

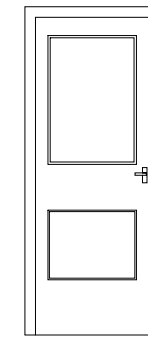



EXISTING GEORGIAN WIRE GLASS DOOR

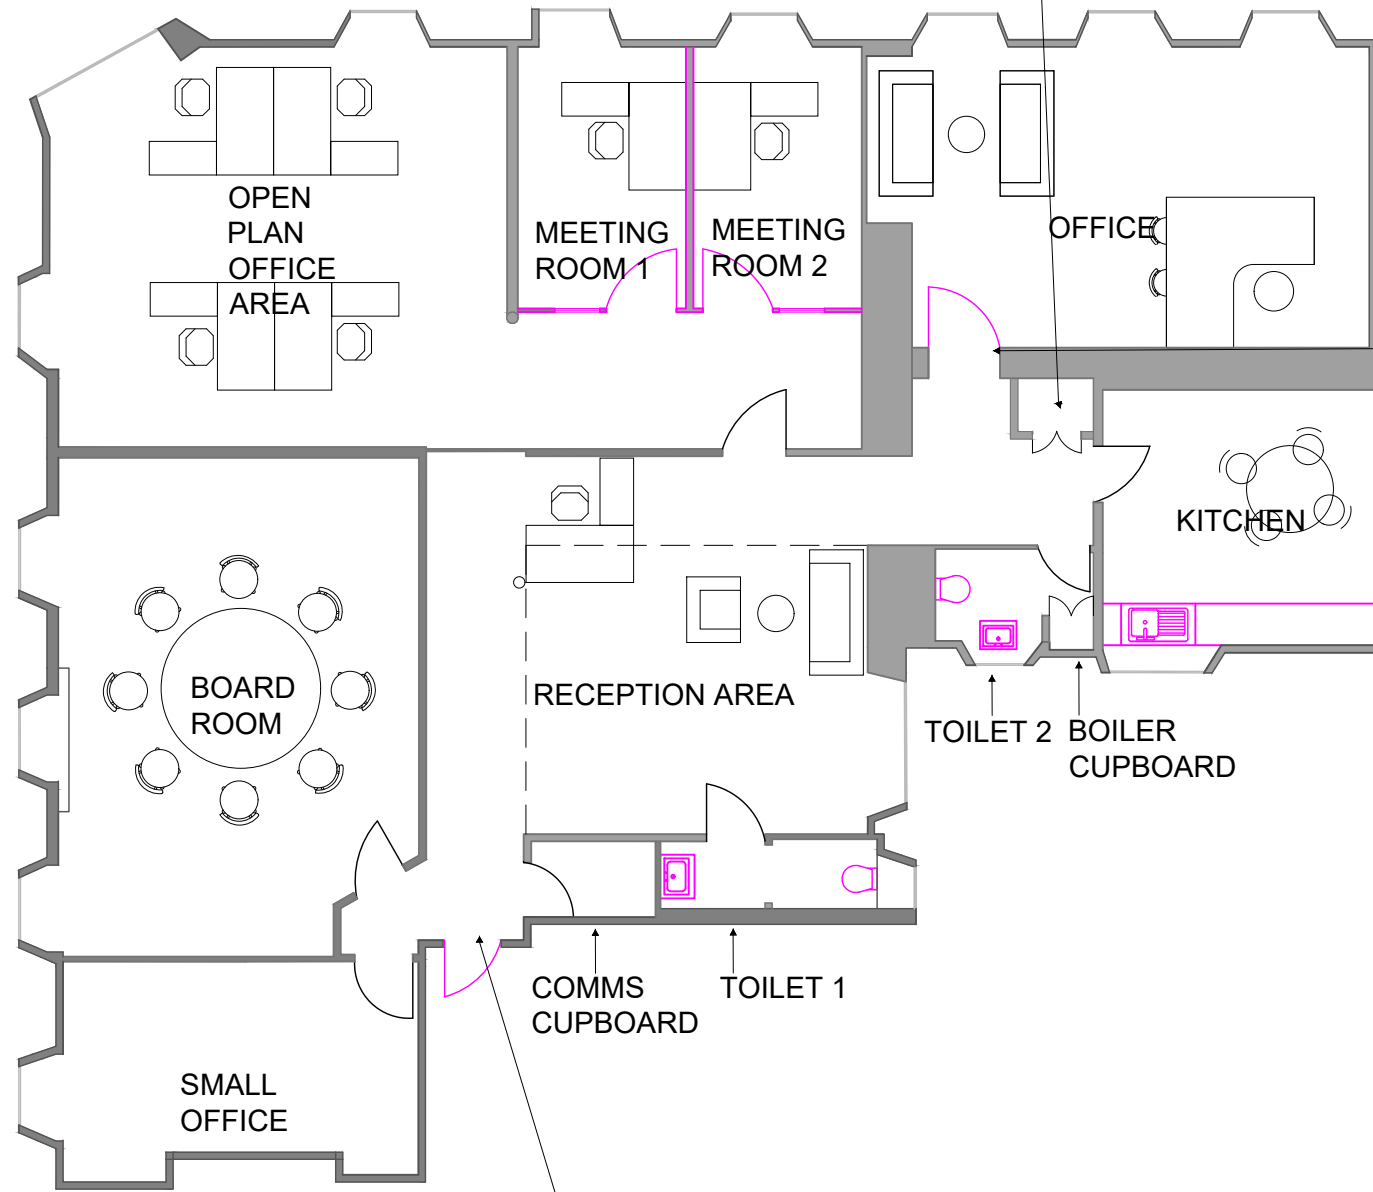

PROPOSED TRADITIONAL 4 PANEL DOOR

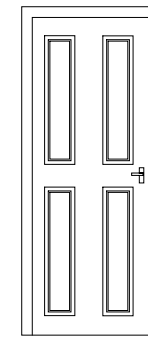

PROPOSED SOLID INFILL PANEL WITH TRADITIONAL BEADING SURROUND 60 MIN- SELF CLOSING- FIRE DOOR

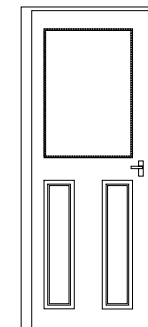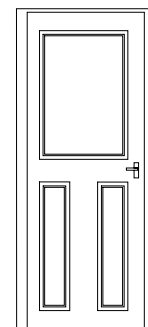

ALL DIMENSIONS TO BE CHECKED ON SITE
DO NOT SCALE FROM THIS DRAWING.
USE FIGURED DIMENSIONS ONLY.
IF IN DOUBT ASK.
THIS DRAWING IS THE COPYRIGHT OF CRGP LTD, AND SHOULD NOT BE
REPRODUCED IN ANY FORMAT WITHOUT PRIOR APPROVAL.

KEY:

PROPOSED

ADDITION OF MEETING ROOM 1 & 2
- GLAZED DOOR WITH SIDE SCREEN

NEW KITCHEN

REFURBISHING OF TOILETS
- NEW WC
- HALF HEIGHT DADO

RECEPTION
- PANELING TO WALLS

NEW DOOR INTO RECEPTION- 60 MIN SELF CLOSING FIRE DOOR

NEW TRADITIONAL 4 PANEL DOOR INTO OFFICE

REV	DATE	DESCRIPTION	BY	CHKD
A	01/02/2024	REVISED DOWNTAKINGS	MK	CMG

CRGP Limited
380 King Street
Rutherglen
G73 1DQ



also in Inverness

Tel: 0141 337 2255

web: www.crgp.co.uk

CLIENT

GEORGETOWN WEALTH MANAGEMENT

PROJECT

33A GORDON STREET- OFFICE ALTERATIONS

DRG. TITLE

PROPOSED PLAN

STATUS

PLANNING

DRAWN	MK	SCALE	1.100
CHECKED	CMG	ORIGINAL	A3
JOB NO.	101 0384	DATE	JAN 24

DRG. NO.-REV.

101 0384-L(20)101A

PROPOSED PLAN
1.100

EXISTING GEORGIAN WIRE GLASS DOOR

