

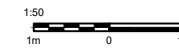


PROPOSED MEETING ROOM

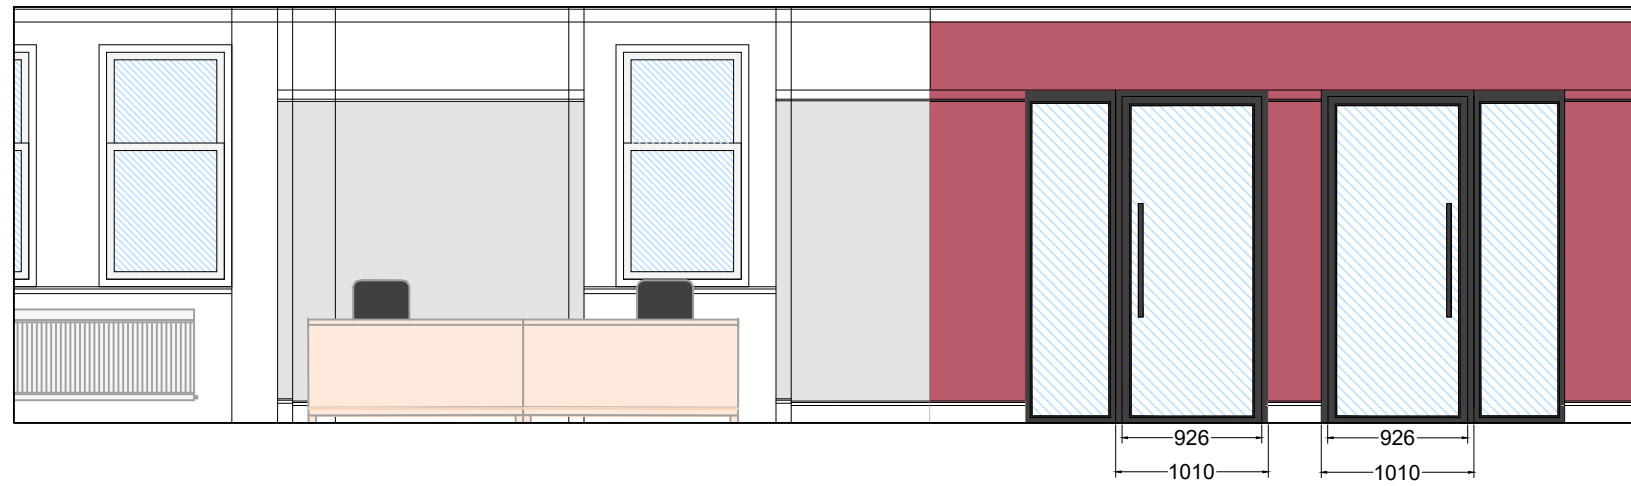


ALL DIMENSIONS TO BE CHECKED ON SITE
DO NOT SCALE FROM THIS DRAWING.
USE FIGURED DIMENSIONS ONLY.
IF IN DOUBT ASK.
THIS DRAWING IS THE COPYRIGHT OF CRGP LTD, AND SHOULD NOT BE
REPRODUCED IN ANY FORMAT WITHOUT PRIOR APPROVAL.


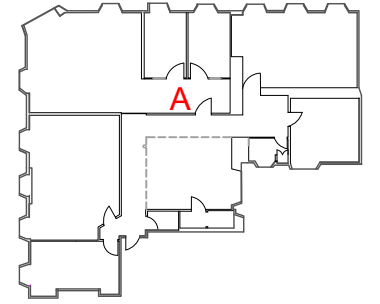


A	01/02/2024	REVISED OFFICE LAYOUT	MK	CMG
REV	DATE	DESCRIPTION	BY	CHKD

EXISTING OFFICE- GORDON STREET

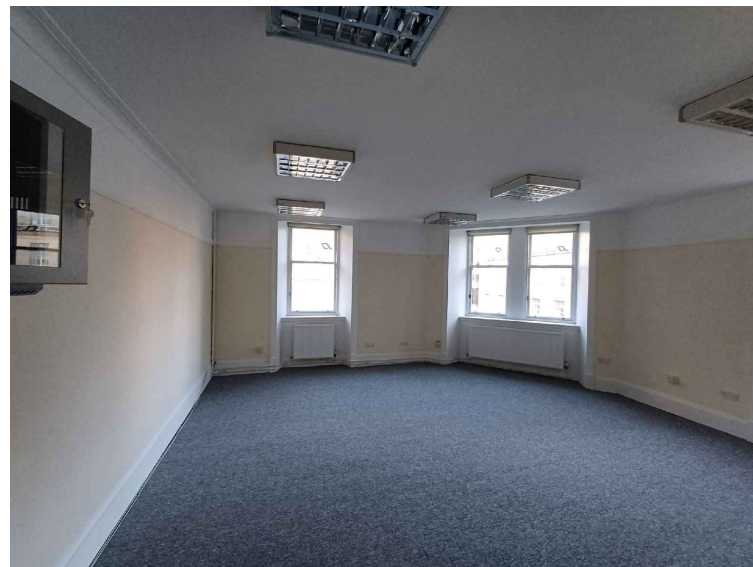

CURRENT OFFICE- BUCHANAN STREET

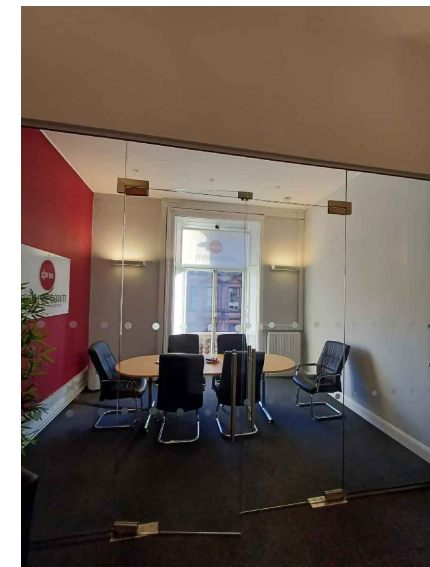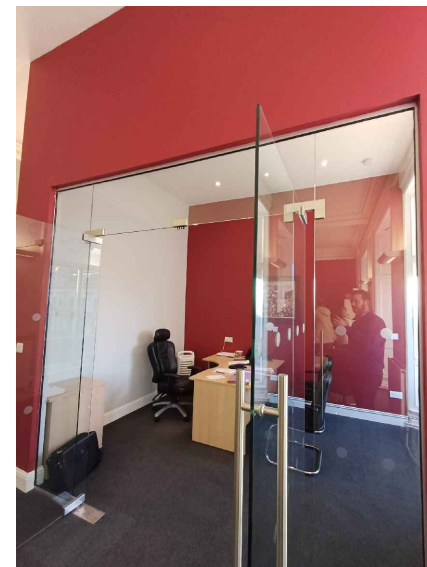

CRGP Limited
380 King Street
Rutherglen
G73 1DQ



also in Inverness

Tel: 0141 337 2255

web: www.crgp.co.uk

CLIENT

GEORGETOWN WEALTH MANAGEMENT

PROJECT

33A GORDON STREET- OFFICE ALTERATIONS

DRG. TITLE

PROPOSED ELEVATION- OFFICE

STATUS

PLANNING

DRAWN **MK**

SCALE **1.50**

CHECKED **CMG**

ORIGINAL **A3**

JOB NO. **101 0384**

DATE **JAN 24**

DRG. NO.-REV.

101 0384-L(04)104A