


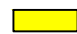














ALL DIMENSIONS TO BE CHECKED ON SITE  
DO NOT SCALE FROM THIS DRAWING.  
USE FIGURED DIMENSIONS ONLY.  
IF IN DOUBT ASK.  
THIS DRAWING IS THE COPYRIGHT OF CRGP LTD, AND SHOULD NOT BE  
REPRODUCED IN ANY FORMAT WITHOUT PRIOR APPROVAL.

- KEY:**
-  RADIATOR
  -  TRADITIONAL RADIATOR
  -  TOWEL RAIL
  -  FIREPLACE
  -  LIGHT SWITCH
  -  DOUBLE SOCKET
  -  ABOVE COUNTER DOUBLE SOCKET
  -  FLOOR POP UP SOCKET
  -  SMOKE DETECTOR
  -  HEAT DETECTOR
  -  CARBON MONOXIDE DETECTOR
  -  FRIDGE SOCKET
  -  OVEN SOCKET
  -  TV SOCKET

TRADITIONAL RADIATOR

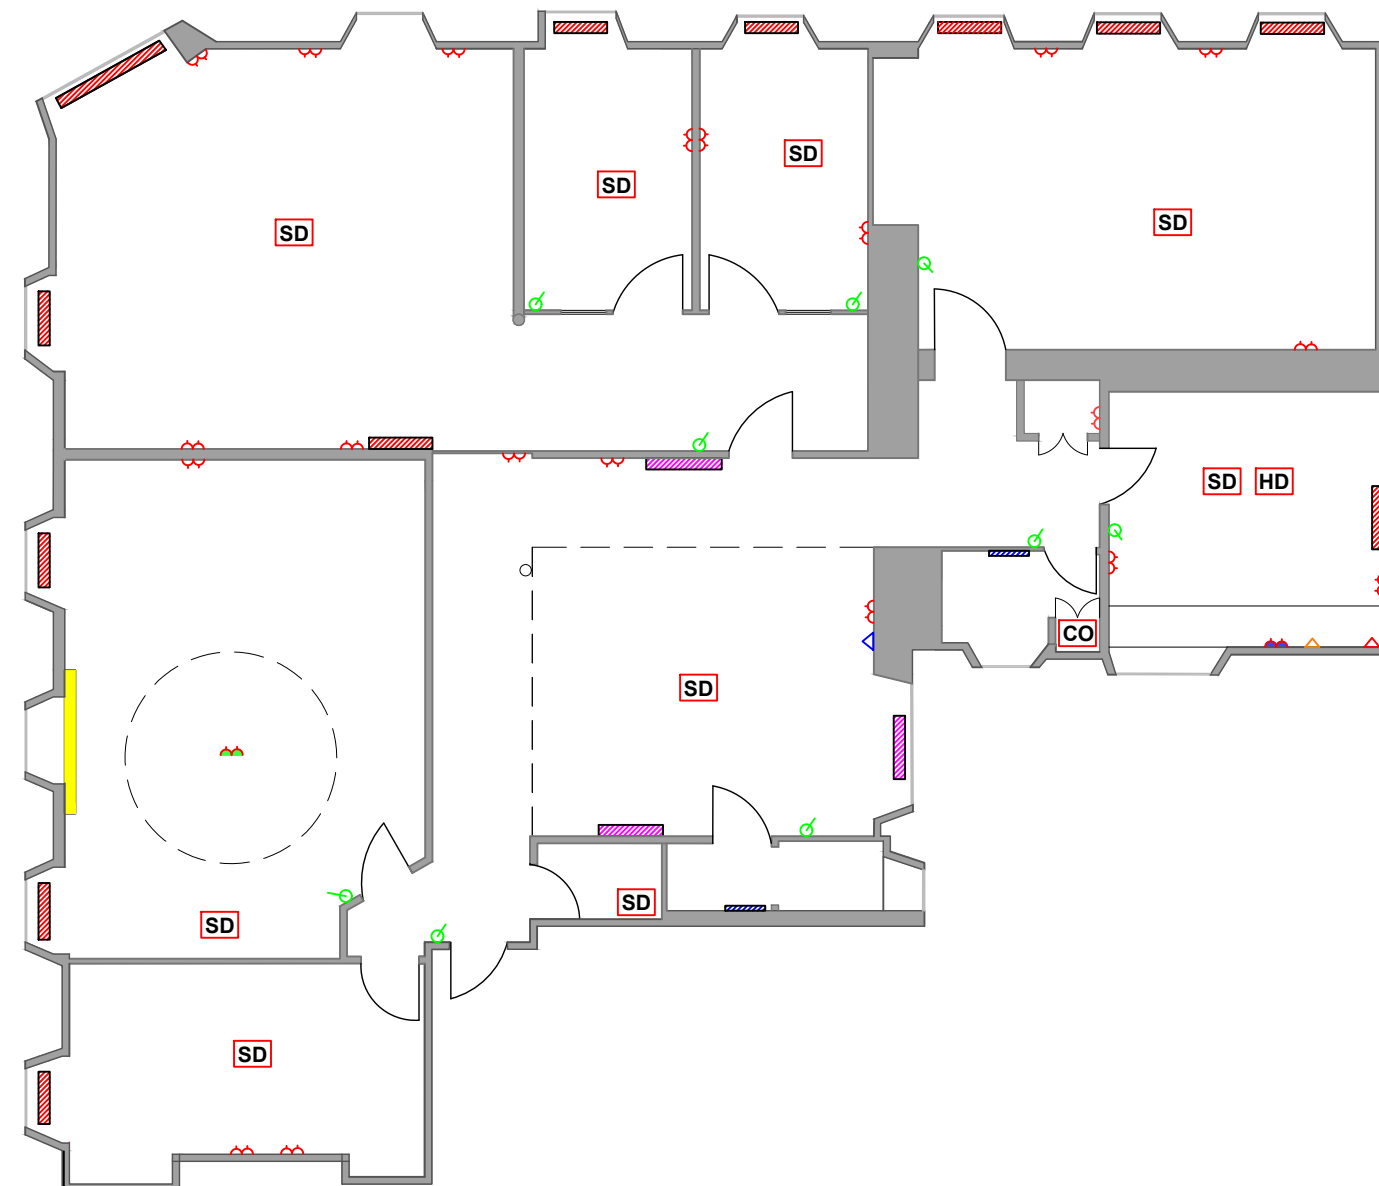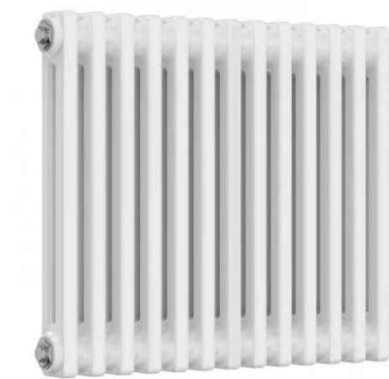

PROPOSED M&E PLAN  
1.100



| REV | DATE | DESCRIPTION | BY | CHKD |
|-----|------|-------------|----|------|
|     |      |             |    |      |

CRGP Limited  
380 King Street  
Rutherglen  
G73 1DQ



also in Inverness  
Tel: 0141 337 2255 web: www.crgp.co.uk

CLIENT  
**GEORGETOWN WEALTH  
MANAGEMENT**

PROJECT  
**33A GORDON STREET-  
OFFICE ALTERATIONS**

DRG. TITLE  
**PROPOSED M&E PLAN**

STATUS  
**PLANNING**

|         |                 |          |               |
|---------|-----------------|----------|---------------|
| DRAWN   | <b>MK</b>       | SCALE    | <b>1.100</b>  |
| CHECKED | <b>CMG</b>      | ORIGINAL | <b>A3</b>     |
| JOB NO. | <b>101 0384</b> | DATE     | <b>JAN 24</b> |

DRG. NO.-REV.  
**101 0384-L(20)103 B**