


- Notes:**
1. All Measurements Have Been Taken Using a Measuring Wheel & Therefore Are Accurate to the Nearest 100mm
 2. All Signs to Have a Minimum 450mm Lateral Clearance From Kerb Edge
 3. All Signs to be Installed with a Minimum Mounting Height of 2100mm

- LEGEND**
- bt Existing BT Chamber
 - Existing Lamp Post
 - Existing Sign Post (Non Electric)
 - Existing Sign Post (Electric)
 - w Existing Water Service/Chamber
 - catv Existing CATV Service/Chamber
 - E Existing Electrical Cover
 - Business Doorway
 - 197 HAMLYNS Property name/number
 - X Existing Waste Bin

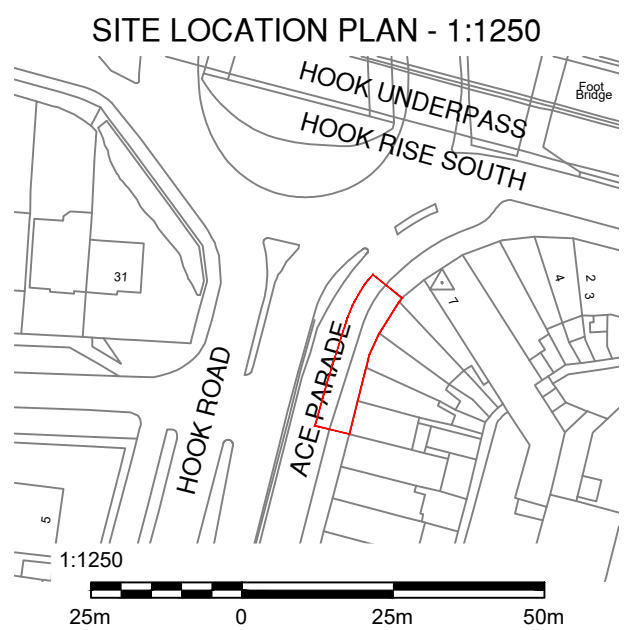

	B	28/11/23	dds	Issued For Approval		
	A	22/11/23	dds	Issued For Approval		
	REV	DATE	BY	DESCRIPTION	CHK	APD

ZEST

Zest Eco Ltd, Bond House, The Bourse,
Boar Lane, Leeds, LS1 5EN
web-Zest.uk.com email-operations@zest.uk.com

CLIENT TRANSPORT FOR LONDON					
DESIGN ZEST					
SCALE	DATE	DRAWN	CHECKED	APPROVED	SHT
	NOV'23	dds8523			A3
DRAWING No. TFL-0000-02 KIN 36					

PROJECT TFL ON STREET RAPID – TRANCHE 1
TITLE EXISTING LAYOUT