



EXISTING LOWER GROUND FLOOR FLAT

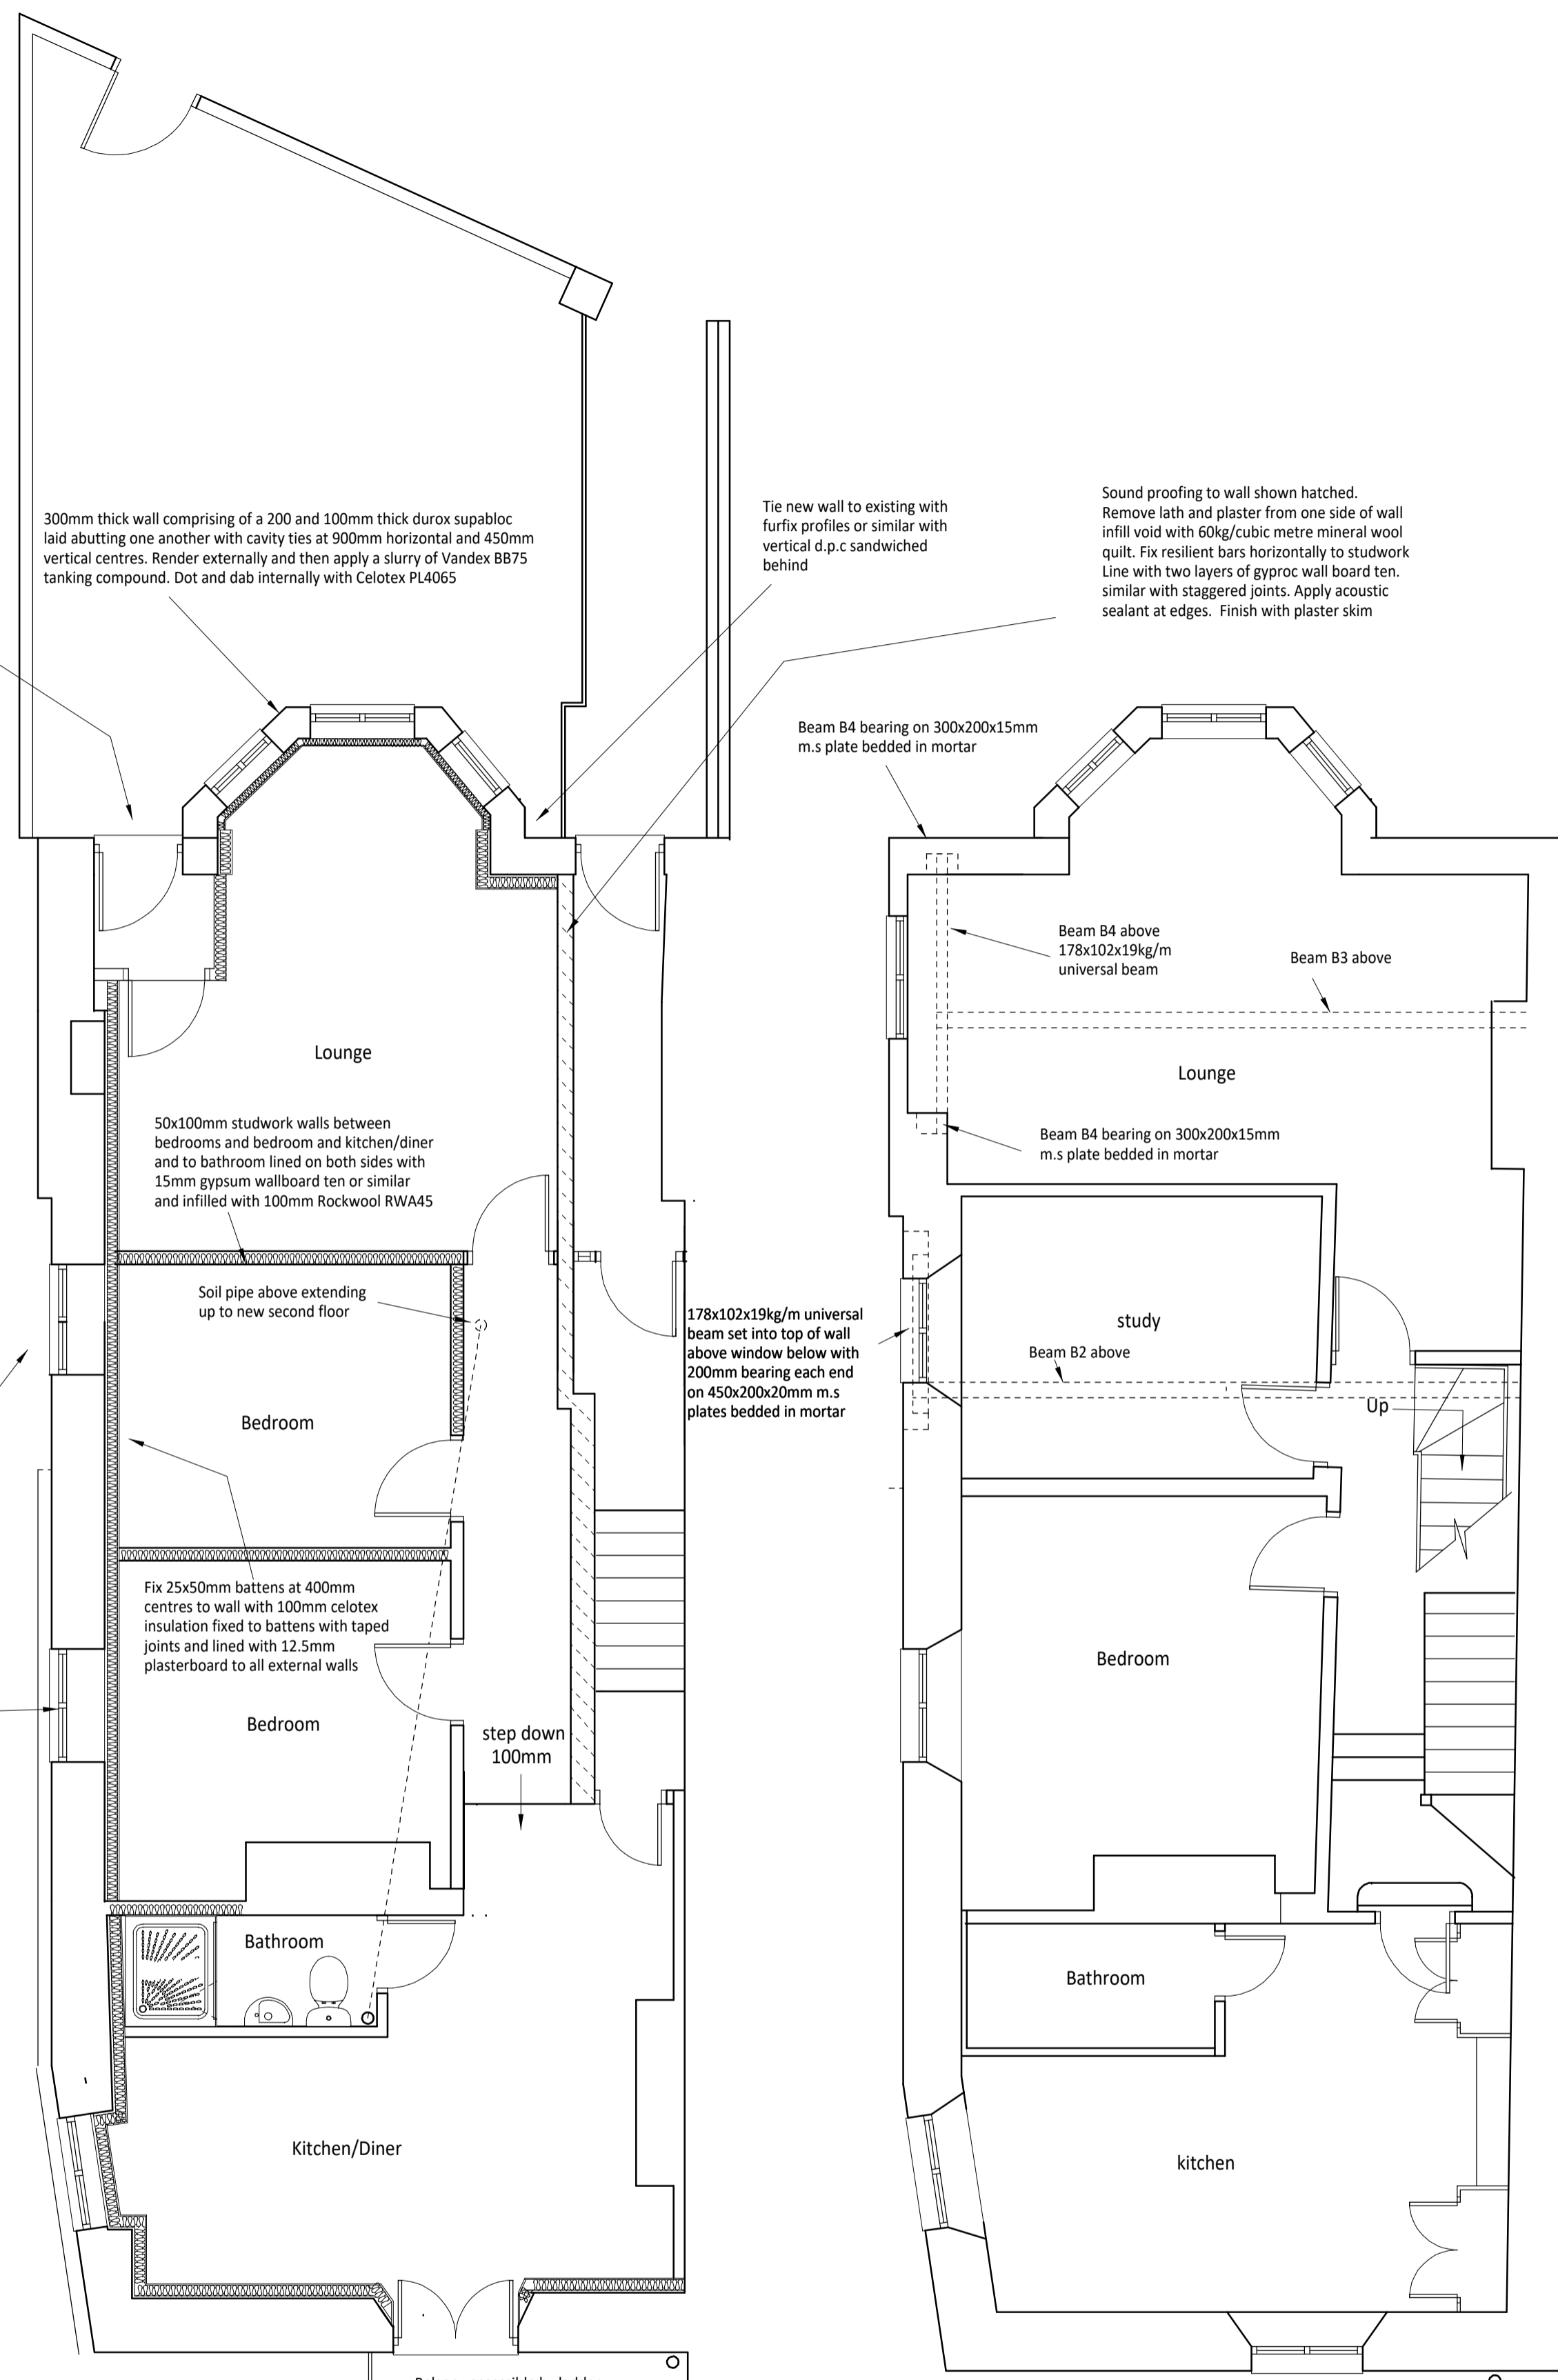

PROPOSED FIRST FLOOR

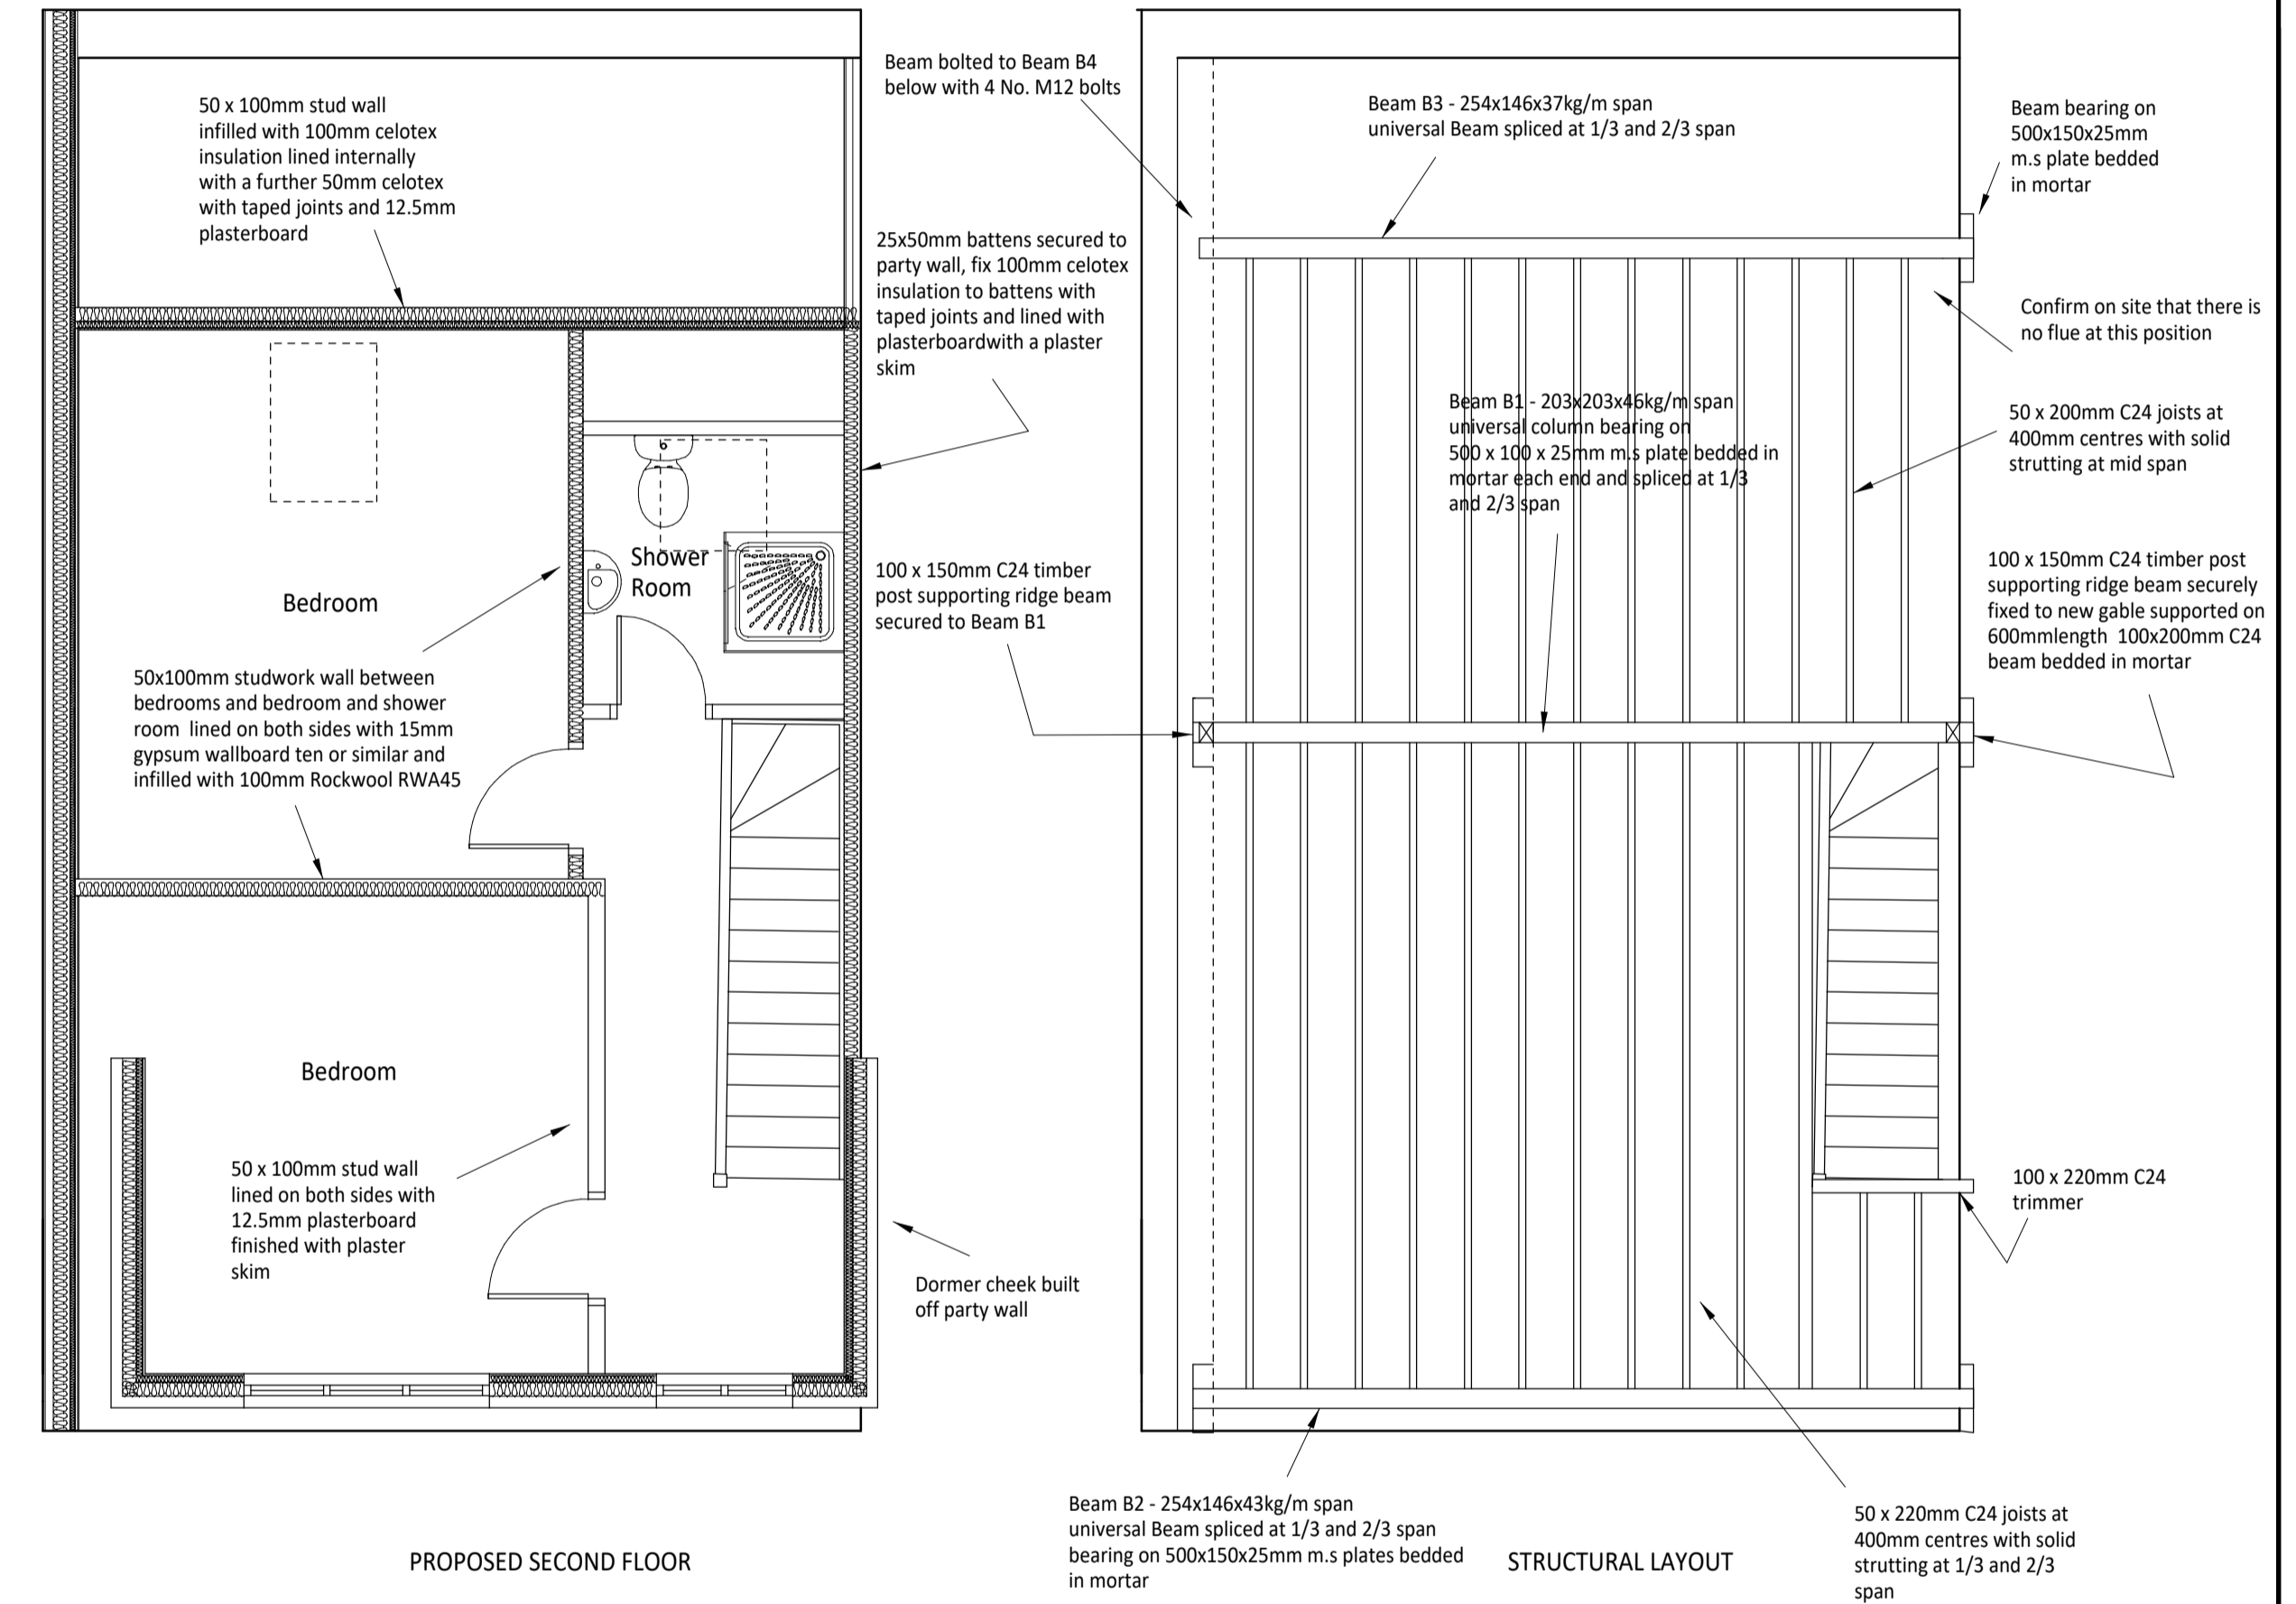

PROPOSED FIRST/SECOND FLOOR FLAT

PROPOSED CHANGE OF USE OF SHOP TO SELF CONTAINED FLAT TOGETHER WITH LOFT CONVERSION TO CREATE ADDITIONAL BEDROOMS TO FIRST FLOOR FLAT

DRAWN BY : MIKE LEGGETT BUILDING PLANS LTD

info@mikeleggett.co.uk

DATE : 3rd January 2024

SCALE : 1/50 1/100 (PRINT @ A1)

DWG 2 of 3

CLIENT : Mr G Barton