






Legend

- Walls
-  Existing wall
 -  New drywall
 -  New drywall, fire protection wall, a sufficient execution must be ensured
 -  Deconstruction



Existing facade

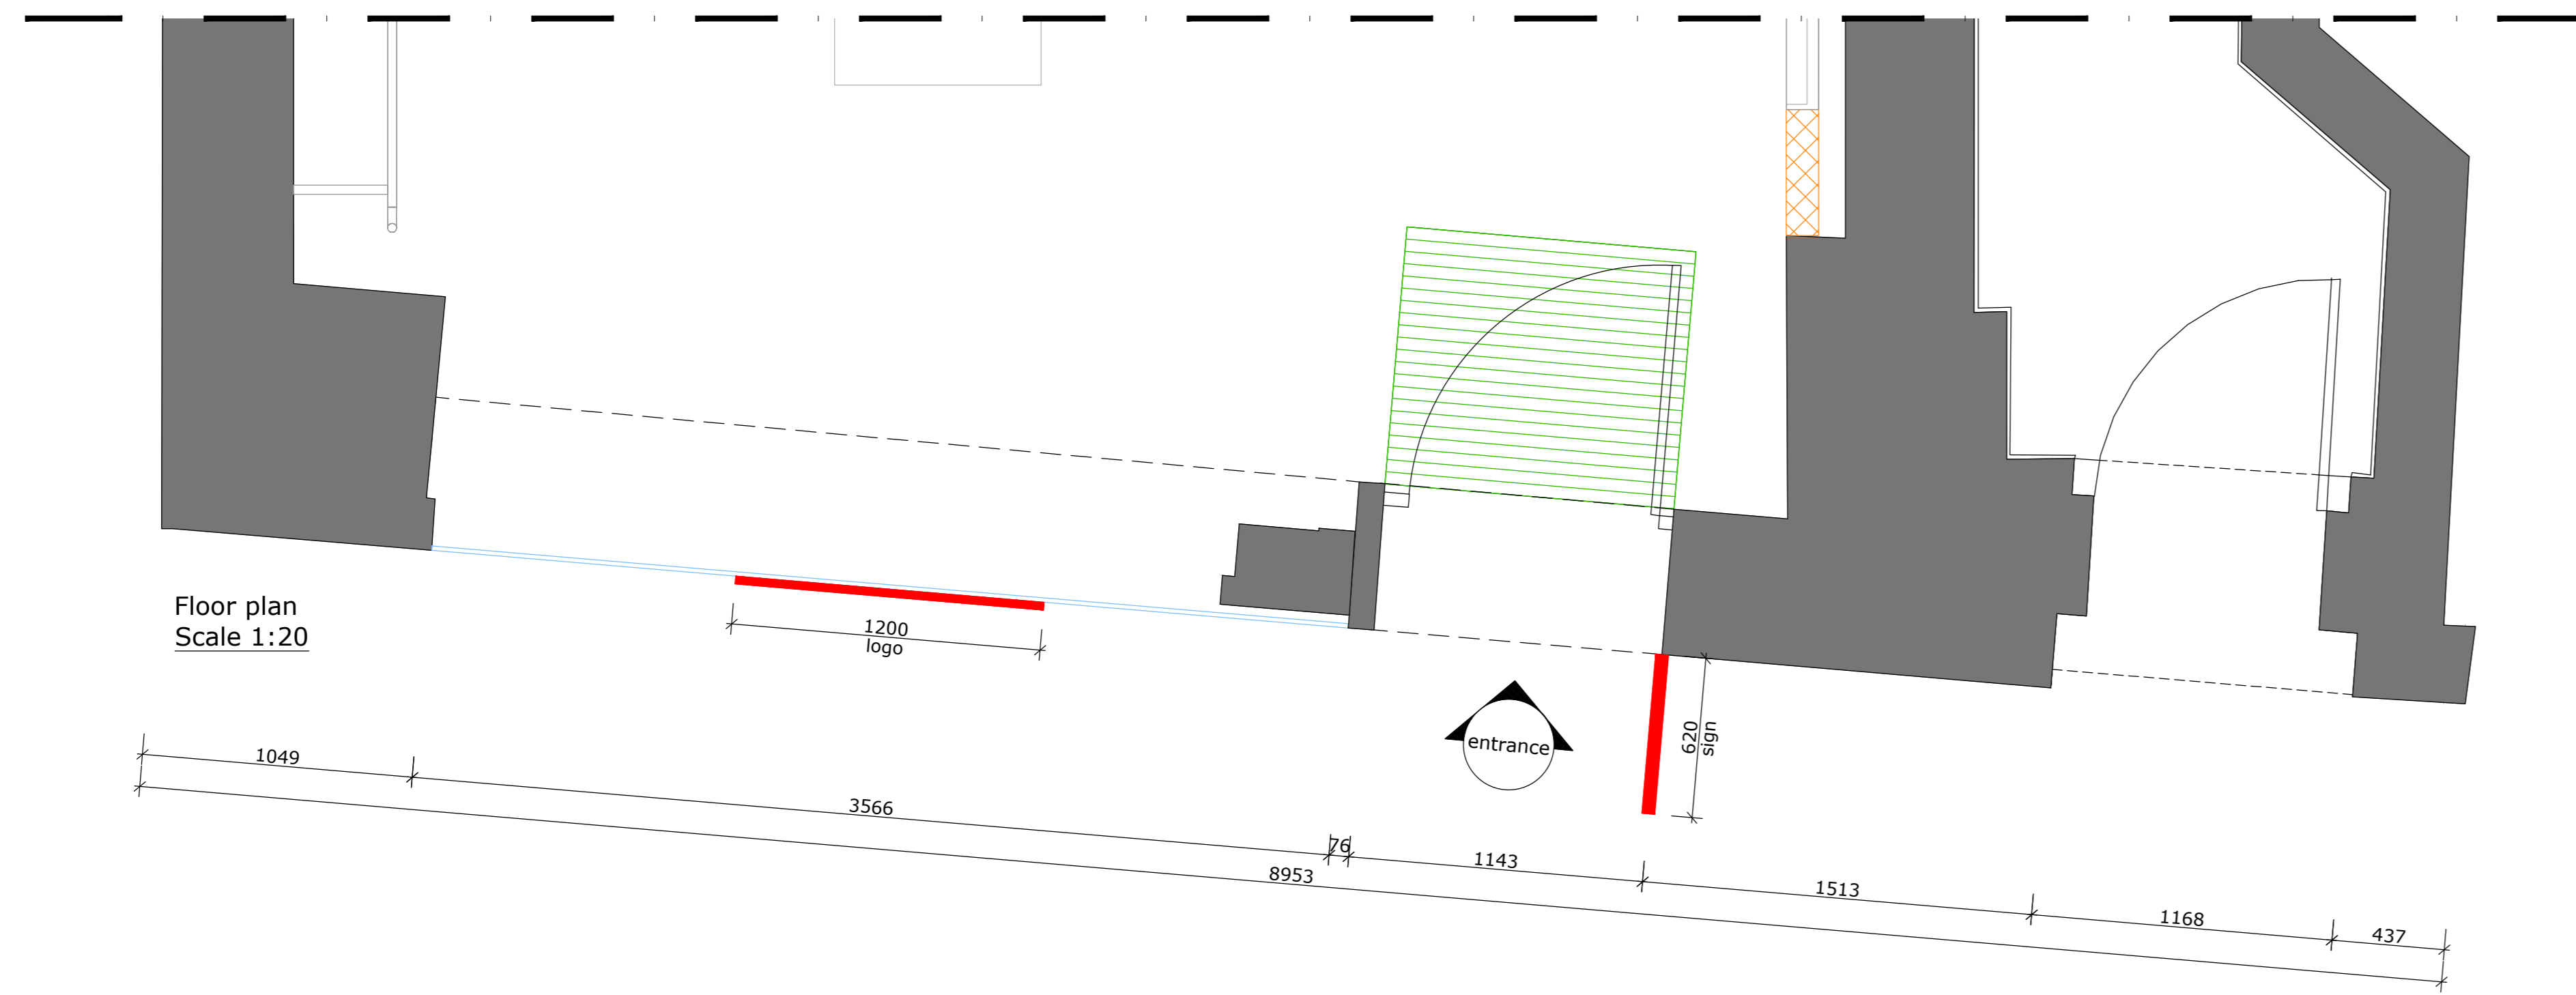

Single letters, glued on from the outside.
Milled letters from 5mm Alu Dibond, with (vertical) brushed surface.
Construction: An identical, black sk foil plot is glued from the outside congruently onto the window pane.
To avoid the glue on the glass pane being visible from the inside.
The Alu Dibond letters are then glued from the outside onto the black sk foil.


The mailbox will be removed and a full-surface glass pane will be inserted.
New door handle.





Logo:
Milled letters made of 5mm aluminum dibond



Proposed Facade

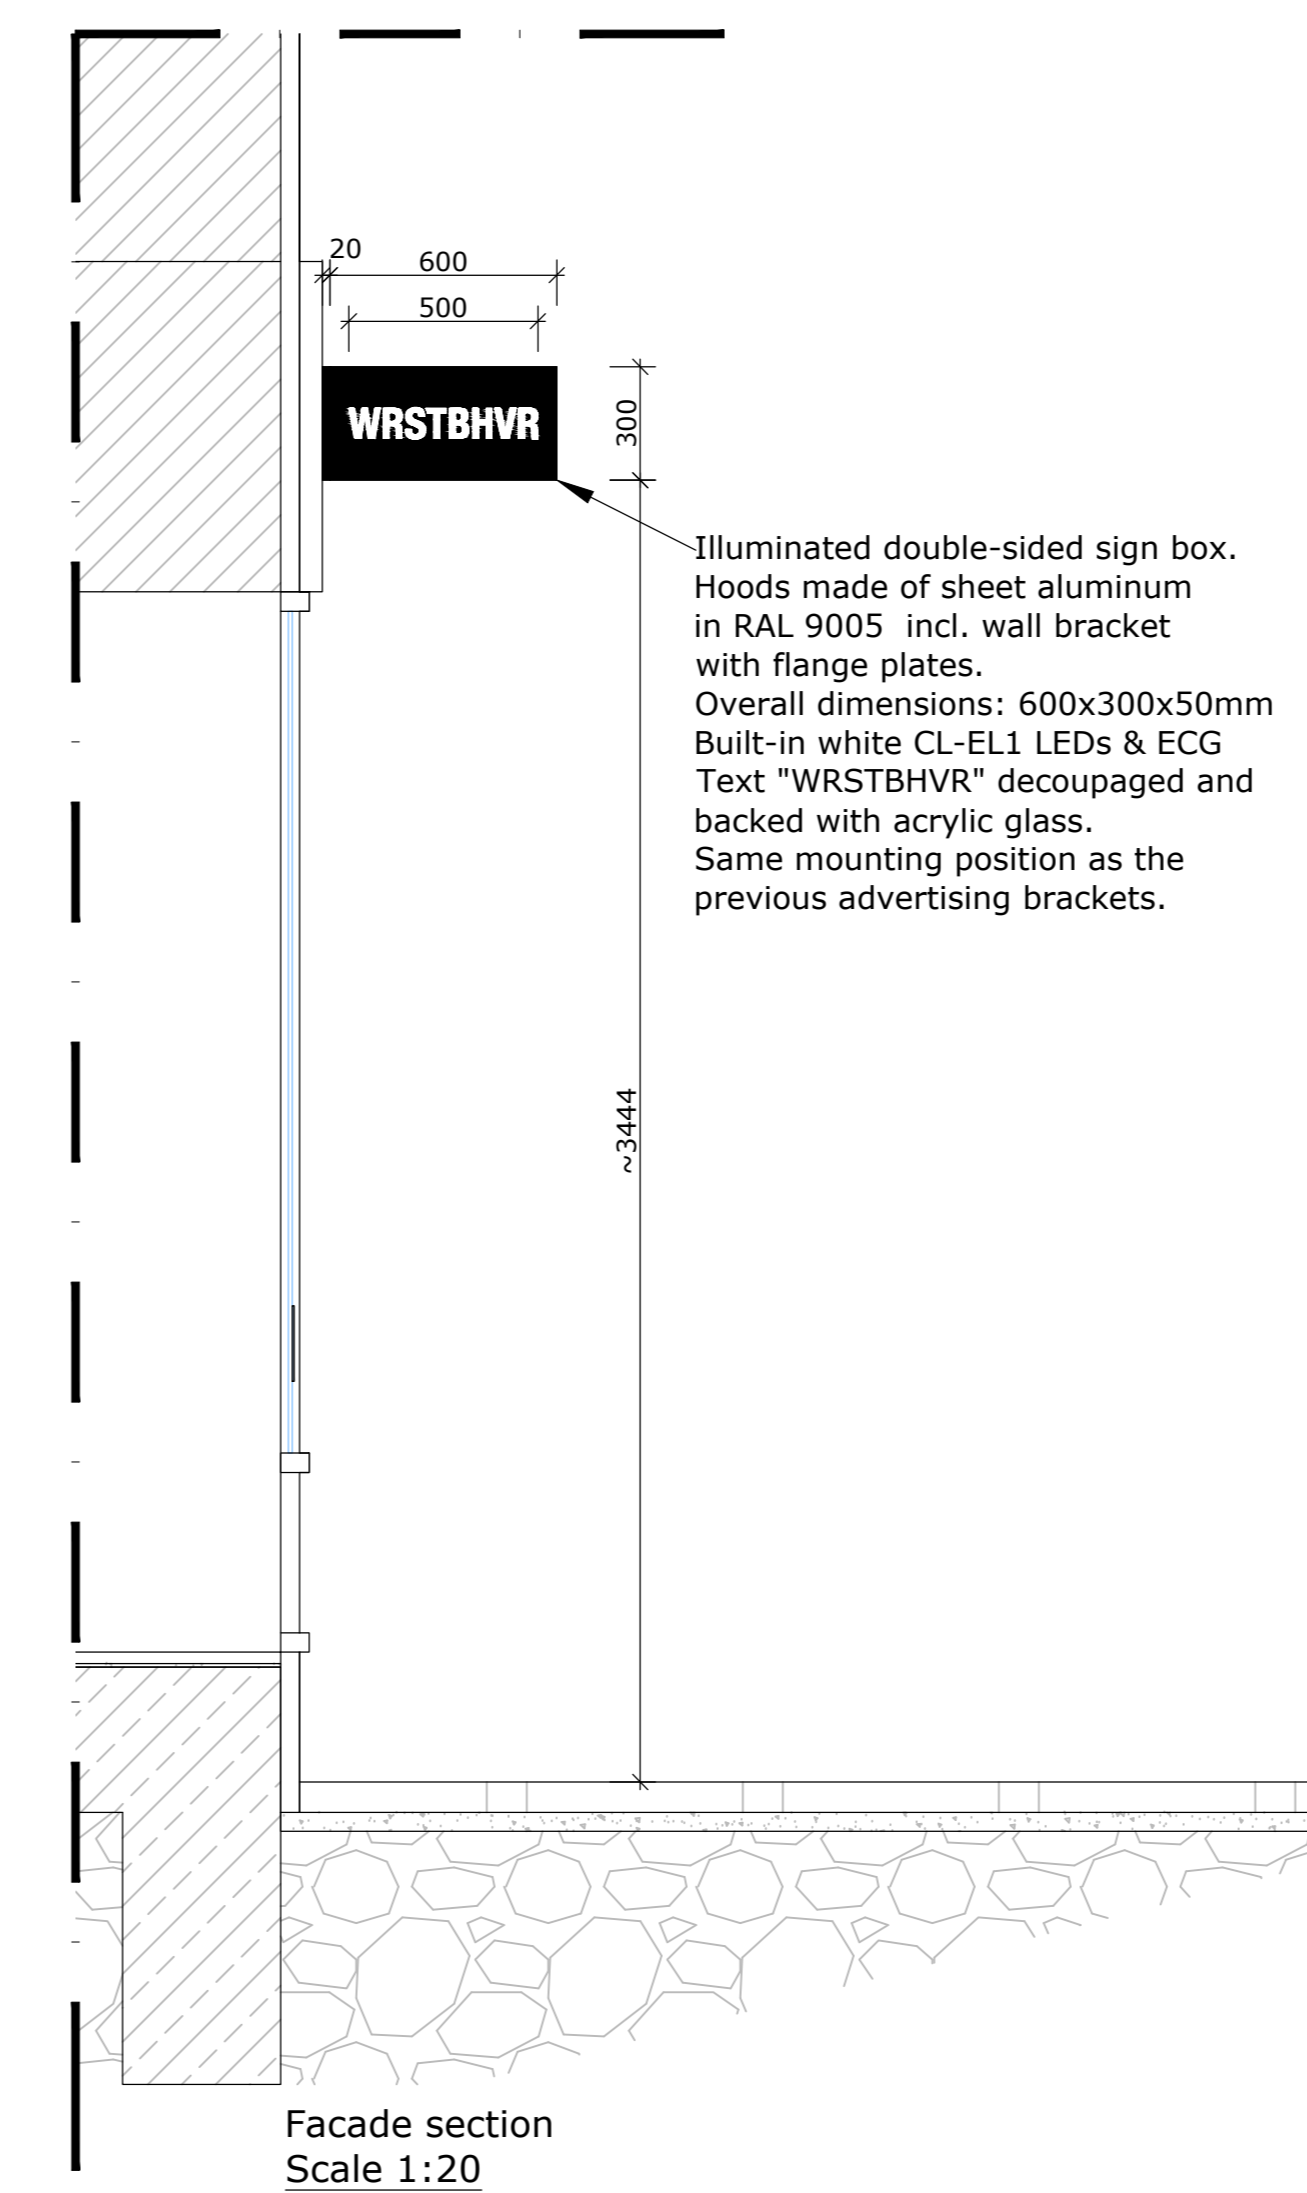

Illuminated double-sided sign box.
Hoods made of sheet aluminum in RAL 9005 incl. wall bracket with flange plates.
Overall dimensions: 600x300x50mm
Built-in white CL-EL1 LEDs & ECG Text "WRSTBHVR" decoupled and backed with acrylic glass.
Same mounting position as the previous advertising brackets.

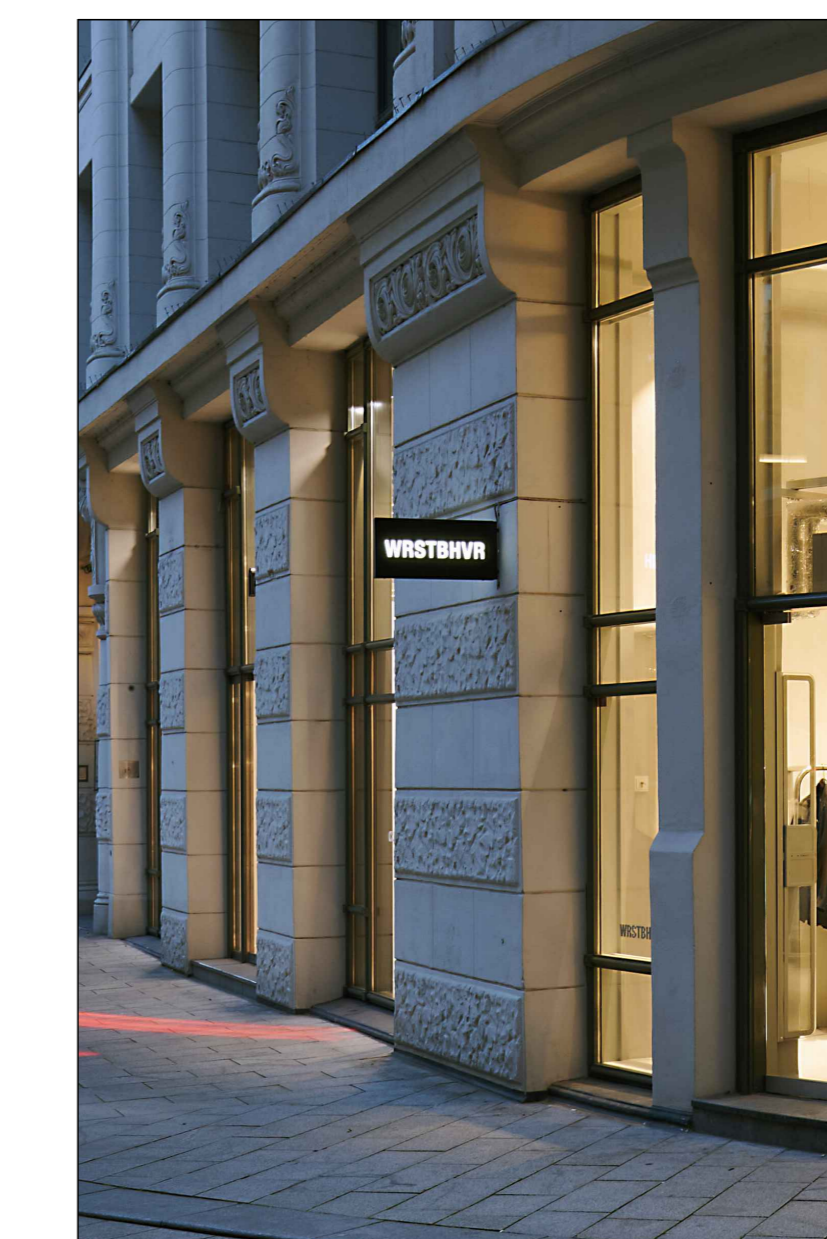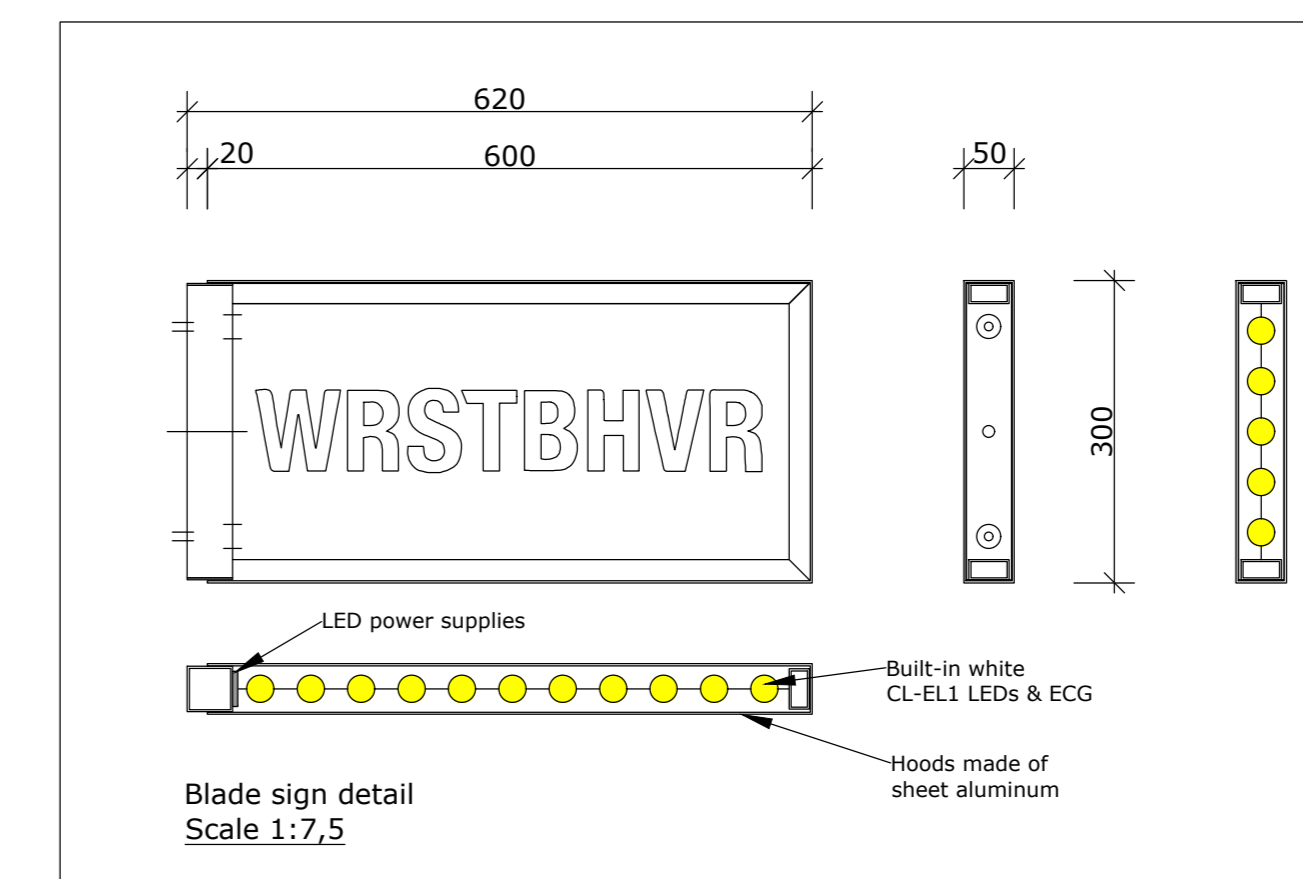

Illuminated blade sign, example from the store in hamburg

All dimensions must be checked at the construction site and discrepancies must be reported to the construction management immediately!

status	description	date	drawn
-h-	---	---	---
-g-	---	---	---
-f-	---	---	---
-e-	---	---	---
-d-	---	---	---
-c-	minor changes	19.02.2024	mbo
-b-	logo text changed	14.02.2024	mbo
-a-	issued for approval	08.02.2024	mbo


STORE **WRSTBHVR**

WB23-0147 worstbehavior london
london, great britain
la poland street london, W1F
london, great britain
gross area: 96,17 sqm
sales area: 77,34 sqm
storage: 5,41 sqm

DESIGN EXECUTION scale 1:20 ISO A0 in mm
unless noted otherwise

FAÇADE (X_FAC)

Moysig Design UG
Sophienstraße 4
D-32051 Herford
phone.: +49-5221 - 99446 - 10

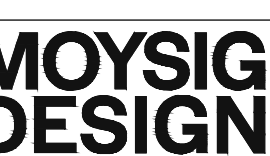

andreas.pflaum@moysig.de
www.moysig.de
contact person: Andreas Pflaum
Tel.: -18

