

**Window ID:**

P00\_W01 Sash Window

**3 Units.**

**Location:**

Upper Ground Floor, Master Bedroom.

**Description:**

Painted white timber sash window.  
Factory finish spray (RAL 9016).  
To match style of existing one.

**Dimensions:**

To match existing opening.

1 Unit -

Approx Opening Dimension: 1265mm x 2580mm

2 Unit -

Approx Opening Dimension: 745mm x 2580mm

**Glass:**

Double glazing 4/16A/4T

**Thermal performance:**

U value: to aim 1,6W/m²K or better.

Ug Value: to aim 1,2W/m²K - 1,3W/m²K

**Ironmongery:**

Assume standard for sash windows.

Manufacturer to confirm options/choices with clients.


**Notes:**

Trickle ventilation.


Draft proofing.

Window contractor to measure all openings on site when formed  
and prepare shop drawings for approval prior to manufacture.

Elevation 01

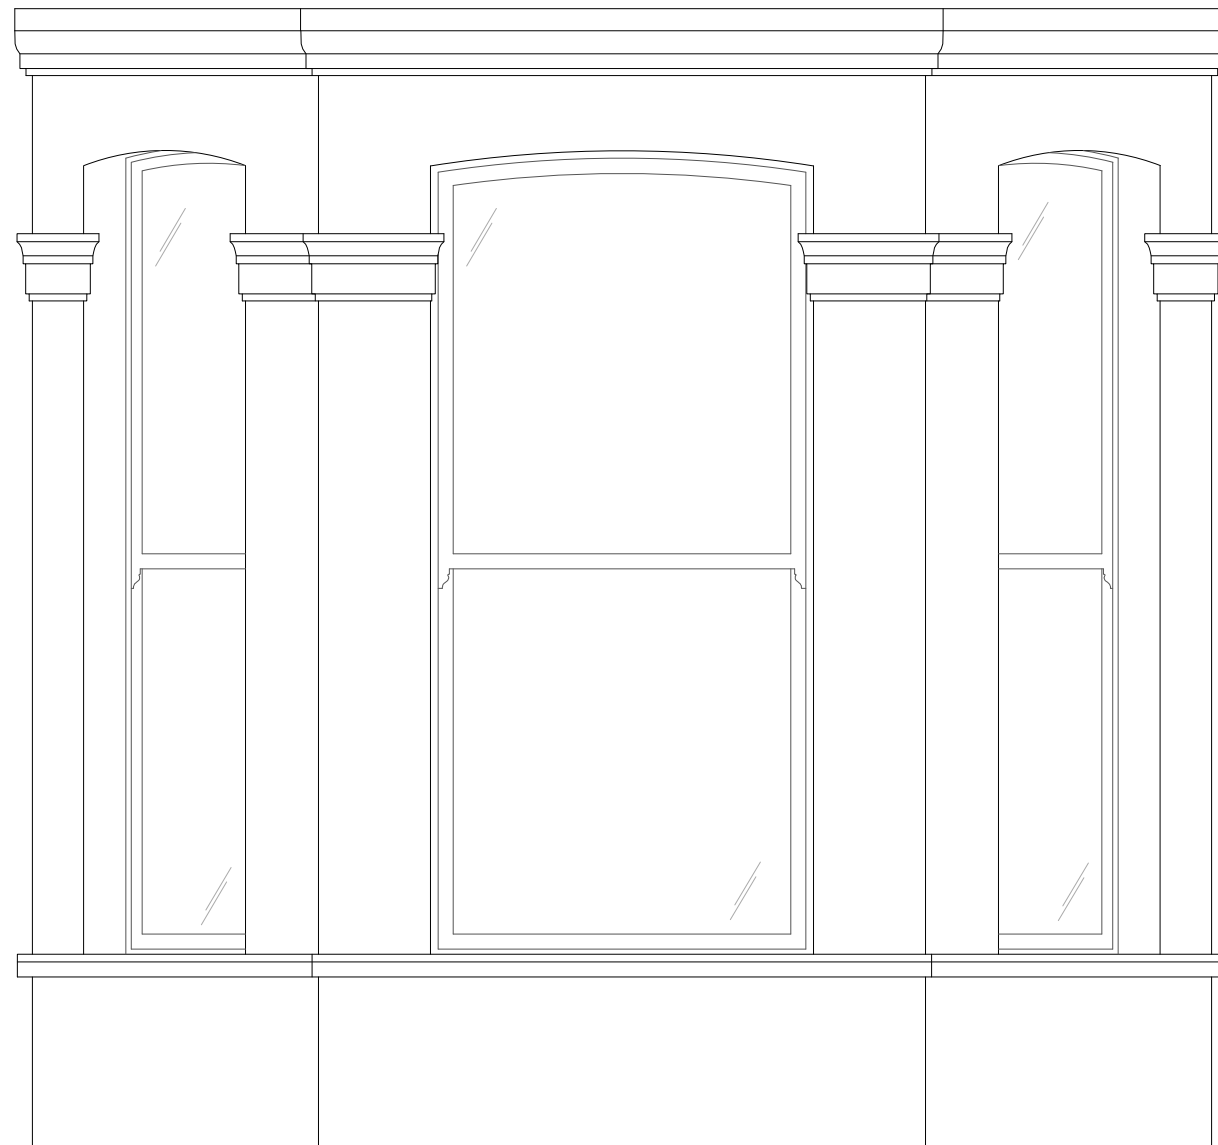

Elevation 02

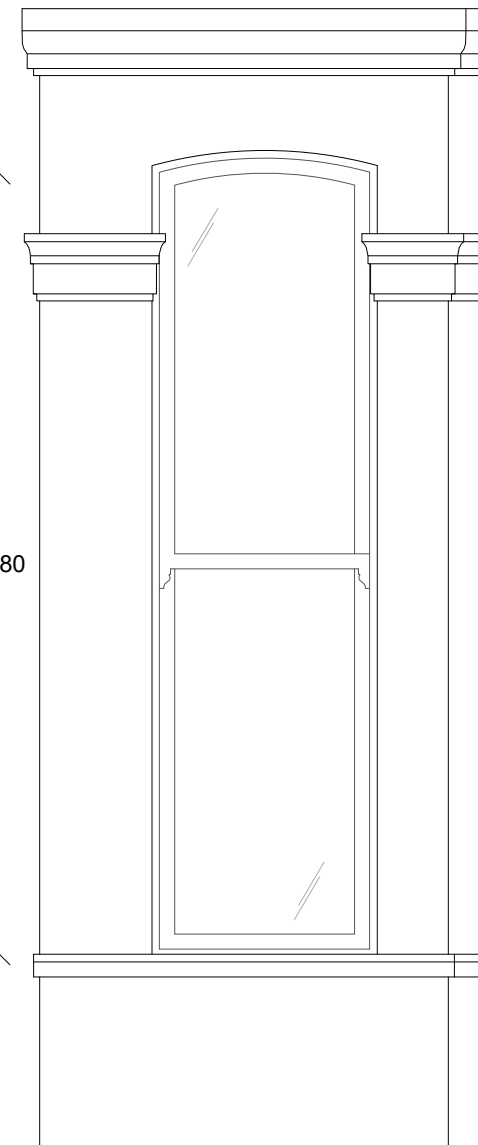

Section A

