



Rear Elevation Proposed

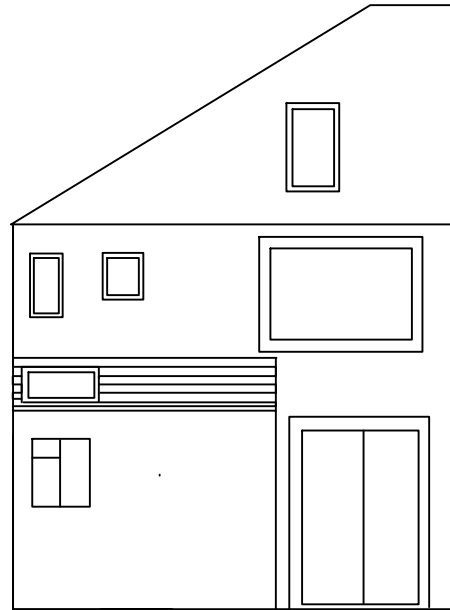

Rear Elevation Existing

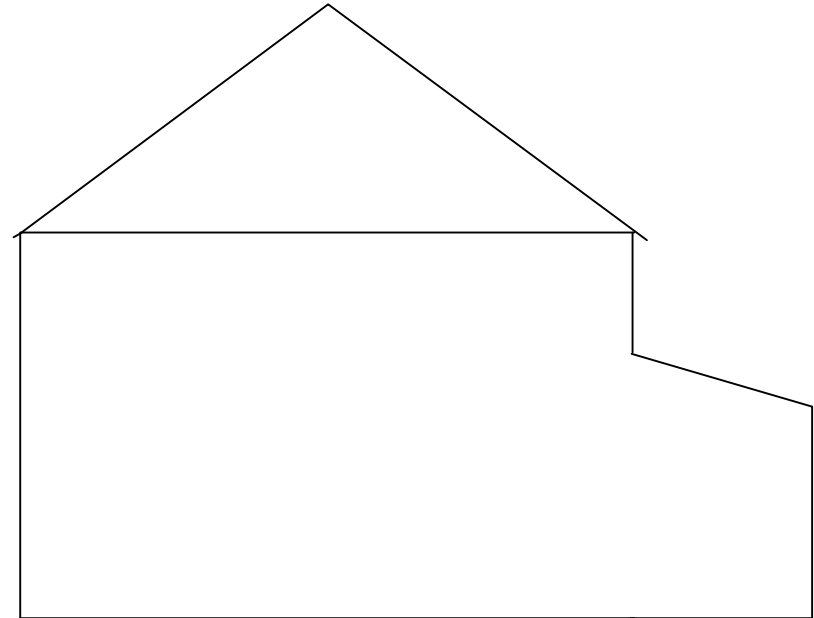

Side / Alley Elevation Proposed

33 Wharnccliffe Gardens
London
SE25 6DG
Existing and Proposed Eevaltions
Hip to Gable Roof Conversion

Scale 100 = 100cm 