


1 Site Plan - Existing Permitted Development
1 : 1000

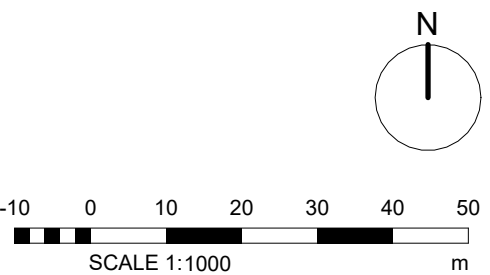

The contractor must check dimensions on site. Only figured dimensions to be worked from.

Any discrepancies must be reported to the architect before proceeding

DRAWING CONVENTIONS:

For ease of reading, View Tags (Elevation, Section markers etc.) indicate last 4 digits of Document no. only

NOTES:

REVISIONS

Rev.	Description	Date	Checked
A	WIP Issue. Issued for comment.	08.12.2023	GTH
B	Draft Planning drawings Issued for discussion	24.01.2024	SN
C	Submission issue	02.02.2024	BA
D	Sysco & Turley's comments incorporated	19.02.2024	BA

GTH / architects
www.gth-architects.com

The Print Rooms, 164/180 Union Street,
London, SE1 0GE
design@gth-architects.com
www.gth-architects.com

MURPHY
WORLD-CLASS INFRASTRUCTURE

Sysco

PROJECT TITLE
Hemel 465

DOCUMENT TITLE
Context Plan - Existing - Permitted Development

DOCUMENT NO.
1008-GTH-ZZ-ZZ-DR-A-2005

STATUS
PL

REVISION
D

SCALE @ A1
1:1000

SCALE @ A3
1:2000

CURRENT ISSUE DATE
19.02.2024

Drawing numbering as per BS 1192
Refer to This drawing as © copyright by Richard Hopkinson Architects,
trading as GTH/architects