


The contractor must check dimensions on site. Only figured dimensions to be worked from.
Any discrepancies must be reported to the architect before proceeding

DRAWING CONVENTIONS:
For ease of reading, View Tags (Elevation, Section markers etc.) indicate last 4 digits of Document no. only

NOTES:

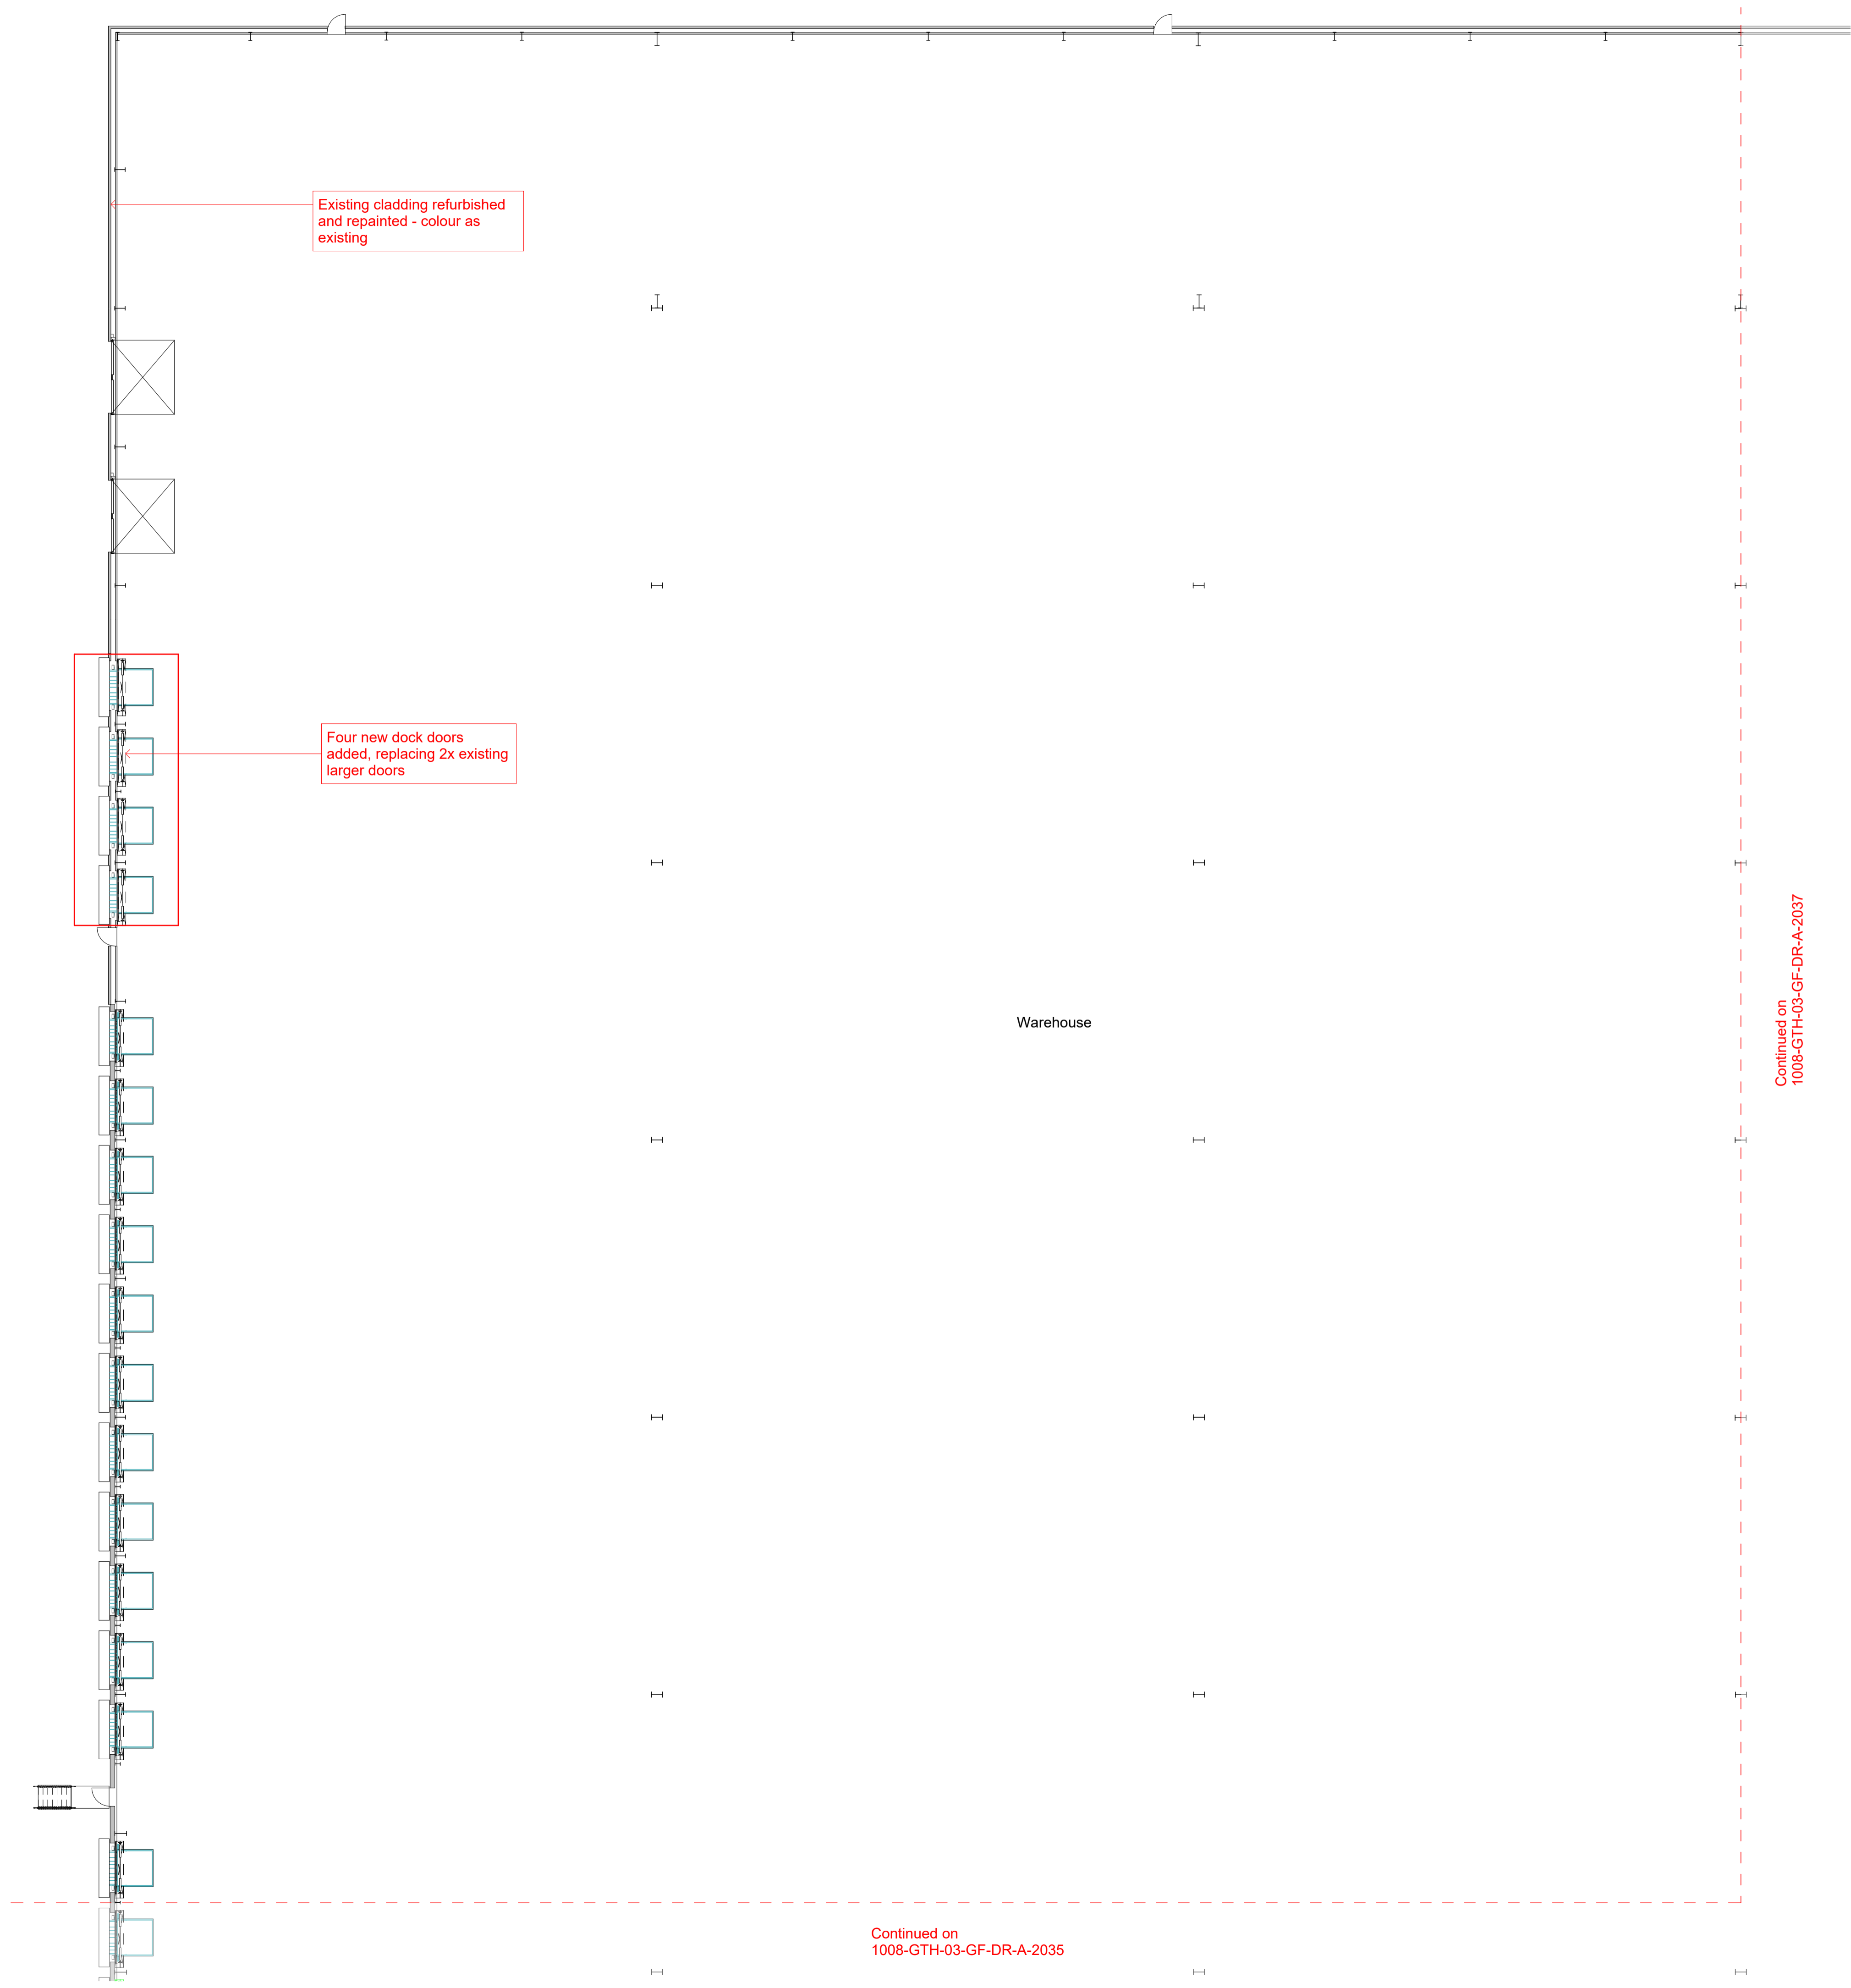

Continued on
1008-GTH-03-GF-DR-A-2037

Continued on
1008-GTH-03-GF-DR-A-2035

Rev.	Description	Date	Checked
A	Submission Issue	02.02.2024	EB

REVISIONS

GTH / architects
The Print Rooms, 164/180 Union Street, London SE1 0GE
www.gth-architects.com
design@gth-architects.com
www.gth-architects.com

MURPHY Sysco
WORLD-CLASS INFRASTRUCTURE

PROJECT TITLE: Boundary Way, Hemel Hempstead HP2 7LF
DOCUMENT TITLE: Proposed Plan- Warehouse(2)

DOCUMENT NO:	STATUS:	REVISION:	SCALE @ A1:	SCALE @ A3:
1008-GTH-03-ZZ-DR-A-2036	S1	A	1:200	1:400

CURRENT ISSUE DATE: 02.02.2024
Drawing numbering as per BS 1192 / BS EN ISO 19650
This drawing is copyrighted (©) by GTH architects

