



When printed correctly, at A1, this line will measure 100mm at full size  
CHECK PRINTED SIZE  
When printed correctly, at A1, this line will measure 100mm at full size

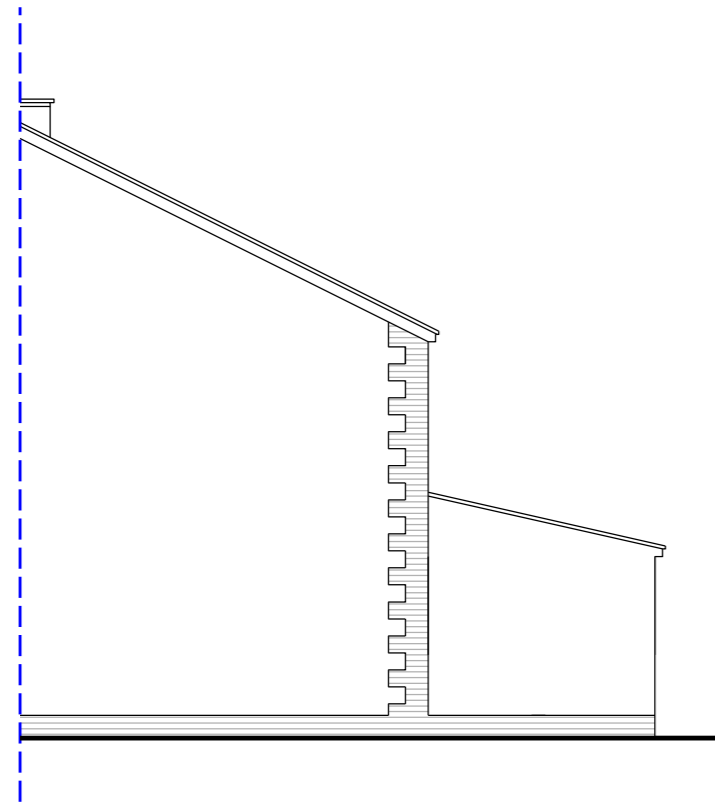

Existing Side Elevation



Existing Rear Elevation

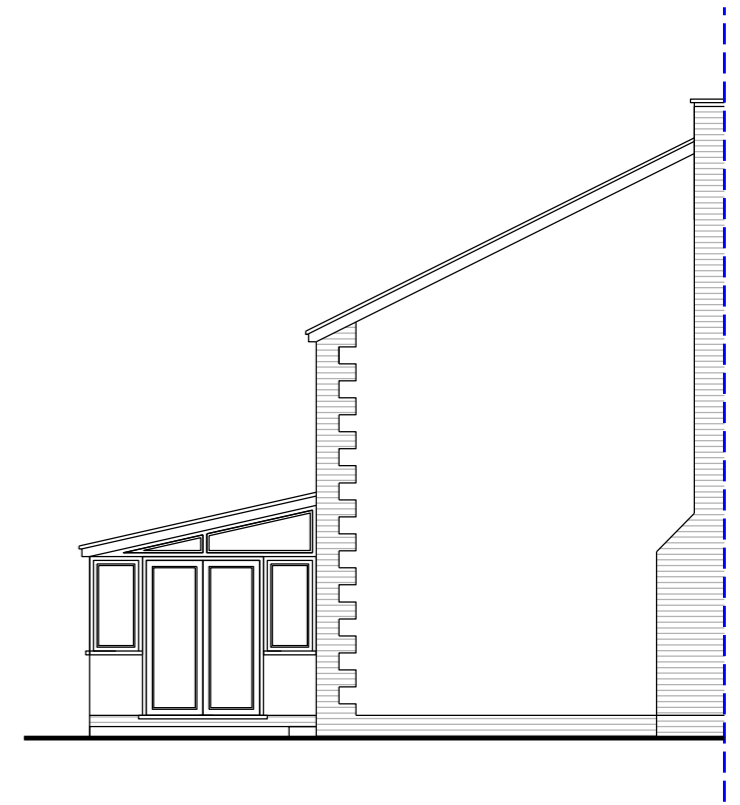

Existing Side Elevation

