


Proposed First Floor Plan



Proposed Loft Floor Plan

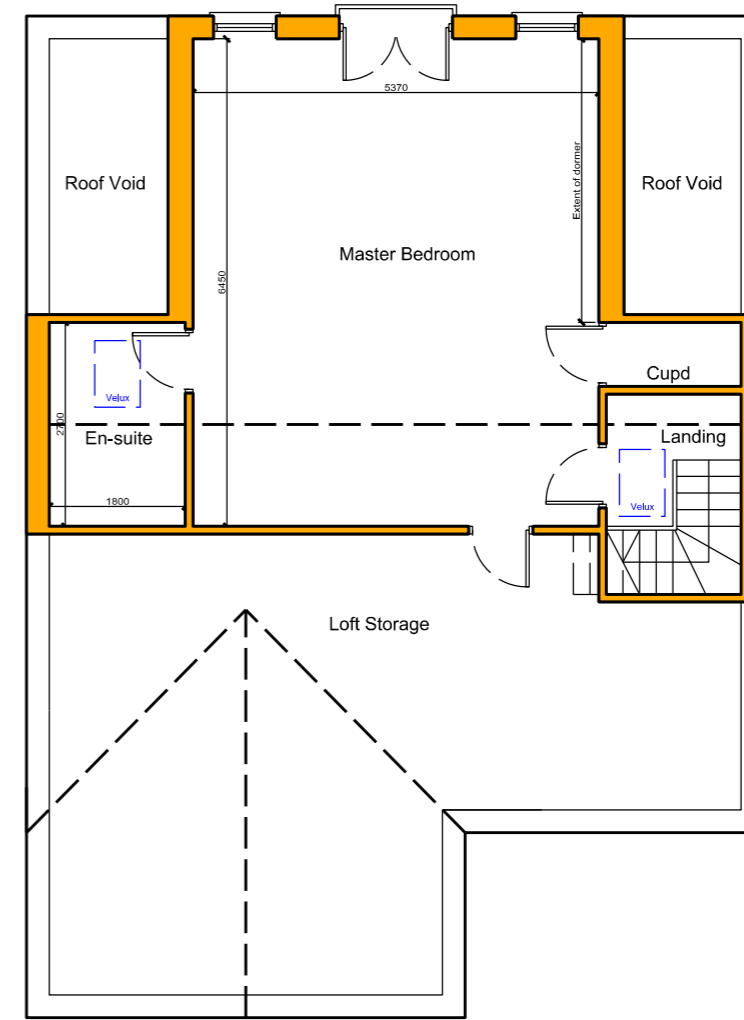