


Additional 450mm to right hand side of front elevation is set back by 1300mm from front of property

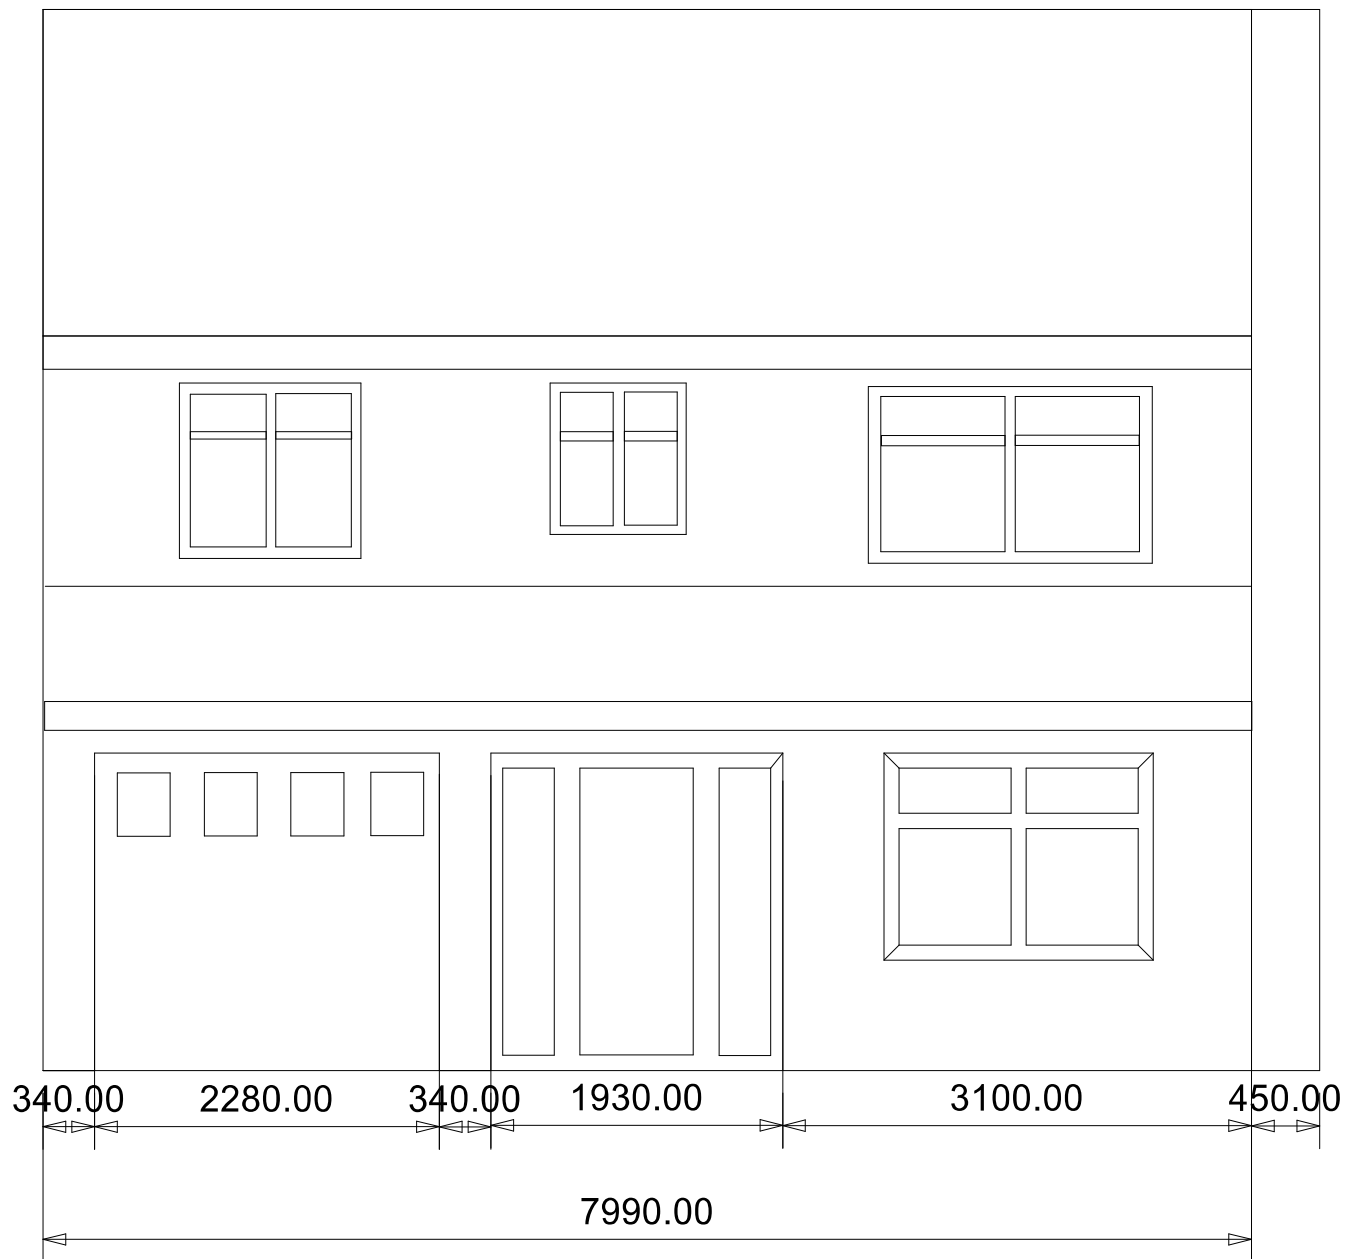

Existing Structure
Front Elevation

5 Castlemartin
Ingleby Barwick
Stockton-on-tees
TS17 5BA

Scale 1:50

Drawing by : S Williams
Dated 15/02/24