

- NOTES**
- All dimensions and levels are to be checked on site.
  - Any discrepancies are to be reported to the architect before any work commences.
  - This drawing shall not be scaled to ascertain any dimensions. Work to figured dimensions only.
  - This drawing shall not be reproduced without express written permission from AEW.
  - Title overlay drawings and ownership boundaries are produced using all reasonable endeavours. AEW cannot be responsible for the accuracy or scale discrepancy of base plans supplied to them.
  - All works are to be undertaken in accordance with Building Regulations and the latest British Standards.
  - All proprietary materials and products are to be used strictly in accordance with the manufacturers recommendations.

**CDM 2015**  
 Client notified of duties: **At Design Workshops**  
 Principal Designer: **CSS**  
 Unless noted below, all known hazards have been highlighted on the drawing.

- Drawing Based on Four By Ten, Drawing No. 1063\_0646\_04 Rev E (dated 23/05/17 and C5 Pro map).
- Scale for planning purposes only.
- Extent of McDonald's Demise Indicated:

Schedule of Areas	
Existing Site Area (Overall)	0.12012 ha
Existing Building (GFA) / m <sup>2</sup>	264.4 m <sup>2</sup>
Existing Car & Pedestrian	

Schedule of Parking	
Existing Accessible Bays	02
Existing Car Bays	02
Existing General Area	27
Existing Paved & Chalk Bays	02
Existing Motorway Bays	01
Existing Total Bays	34

CENTRAL WAY

CLF 1.0m

EXIT

McDONALD'S RESTAURANT  
#0646 CUMBERNAULD

DRIVE THRU

PARKING EXIT

EXISTING CORRAL WALL TO BE REMOVED

SECTION OF WALL & INSULATED PANEL TO CHILLER TO BE REMOVED. DOOR TO BE RELOCATED - SPECIALIST TO ADVISE

EXISTING CORRAL SHOWN INDICATIVELY DUE TO NO SURVEY INFORMATION

EXISTING COMPACTOR TO BE RELOCATED

EXISTING SLAB TO CORRAL TO BE BROKEN OUT AROUND EXISTING FREEZER/CHILLER

EXISTING SIGN 2 TO BE RELOCATED

EXISTING SECTION OF SHALE & EXISTING SECTION OF KERB TO BE REMOVED

EXISTING CORRAL GATES TO BE RELOCATED AND REDECORATED

2No. EXISTING CAR PARKING BAYS TO BE REMOVED

EXISTING SECTION OF WALKING MAN, LINING AND HATCH ROAD MARKINGS TO BE REMOVED

EXISTING KERBS TO BE REMOVED

EXISTING BIN TO BE REMOVED

EXISTING LAMP POST TO BE RELOCATED

2No. EXISTING GRILL BAYS AND DOT SIGNS TO BE REMOVED

EXISTING GIVE WAY ROAD MARKING TO BE REMOVED

EXISTING PEDESTRIAN CROSSING, TACTILE PAVING AND DROPPED KERBS TO BE REMOVED

EXISTING KERB TO BE REMOVED

EXISTING BUTON BARRIERS TO BE RETAINED/RELOCATED / REMOVED AS INDICATED

EXISTING PATIO FURNITURE TO BE REMOVED AS INDICATED

EXISTING GLAZING AND STALL RISER TO BE REMOVED


EXISTING GLAZING TO BE REMOVED

EXISTING SLIDING ENTRANCE DOOR TO BE REMOVED

EXISTING GLAZING AND SECTION OF STALL RISER TO BE REMOVED

EXISTING PATIO FURNITURE TO BE REMOVED AS INDICATED

HIGH LEVEL APERTURE TO BE CREATED IN EXISTING WALL

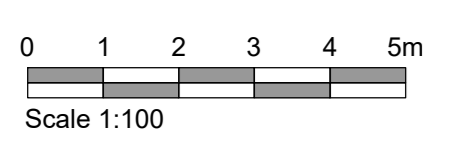

EXISTING SITE PLAN 1:100

PLANNING

19/02/24	LC	MW
INITIAL ISSUE		
REV	Date	Drawn by -
		Checked by -
S2	For Approval	
PLANNING		
McDonald's Restaurants Ltd		
CUMBERNAULD	store	0646
NORTH LANARKSHIRE		
G67 1NF		
EXISTING SITE PLAN		
19/02/2024	drawn	LC
1:100	checked	MW

Job No: 13208\_AEW\_0646\_1003  
 AEW architects  
 0161 314 4370  
 www.aewarchitects.com

