


Technical Drawings

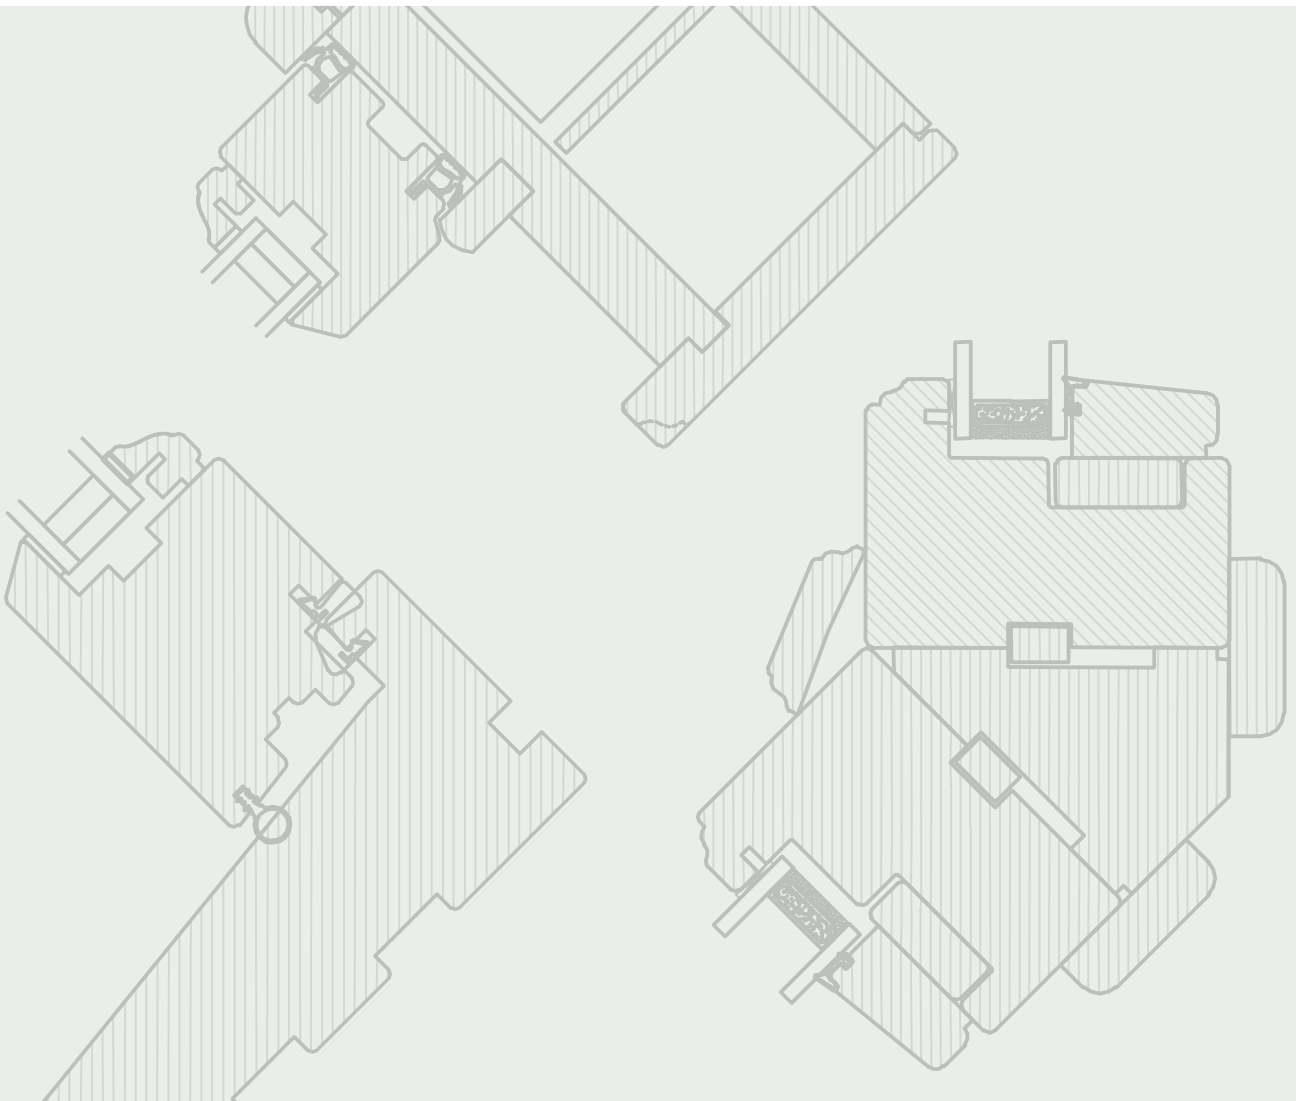


Content



The A-series Collection, Stormproof Casement 68mm & 92mm Frame	3
The A-series Collection, Flush Casement 68mm & 92mm Frame	4
The A-series Collection, French And Single Doors	5
System 2000	6
The 1811 Sliding Sash Collection, Cords & Weights	7
The 1811 Sliding Sash Collection, Spiral Balance.	8
The Scotdoor Collection	9
Alu Clad Timber Windows	10
Alu Clad Timber Doors	11

The A-series Collection, Stormproof Casement 68mm & 92mm Frame



EXTERNAL GLAZED 68MM FRAME SECTIONS

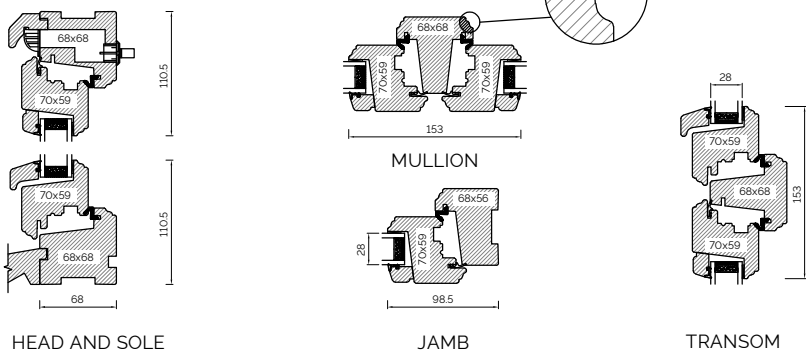

BONDED BARS

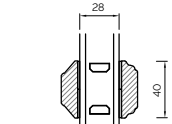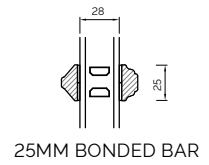


EXTERNAL GLAZED 92MM FRAME SECTIONS

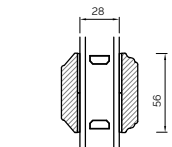
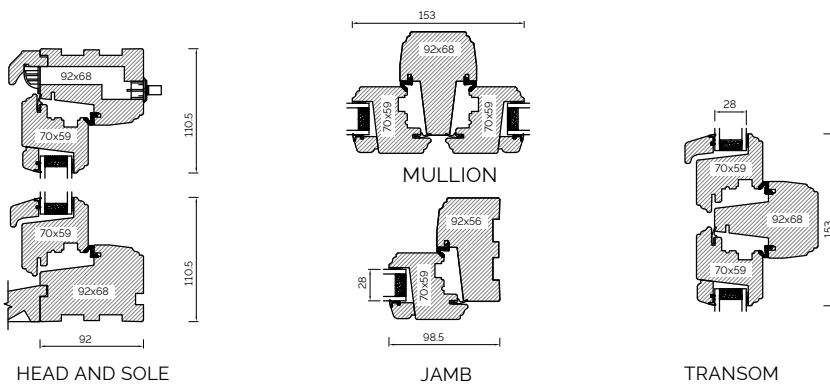


BONDED BARS


INTERNAL GLAZED 68MM FRAME SECTIONS

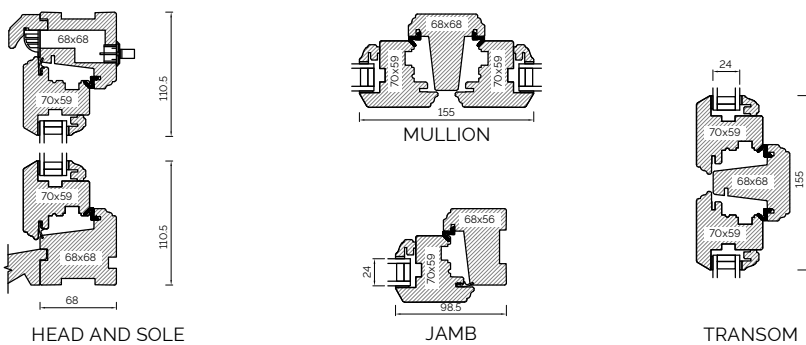


BONDED BARS

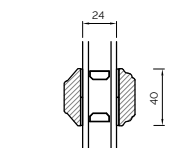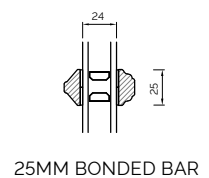

INTERNAL GLAZED 92MM FRAME SECTIONS

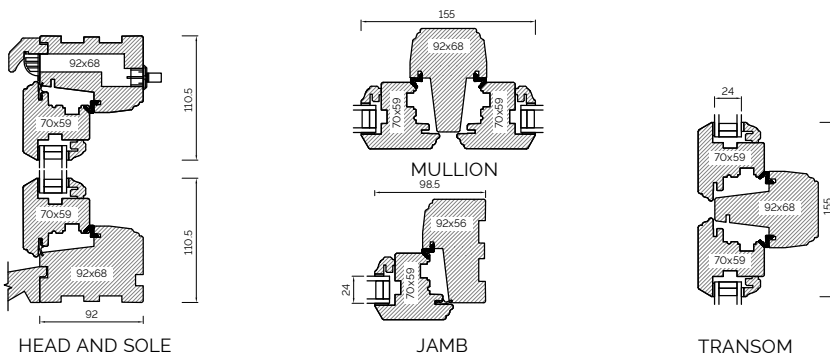


BONDED BARS

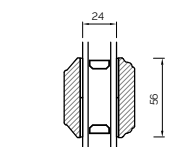


BONDED BARS

The A-series Collection, Flush Casement 68mm & 92mm Frame


EXTERNAL GLAZED 68MM FRAME SECTIONS

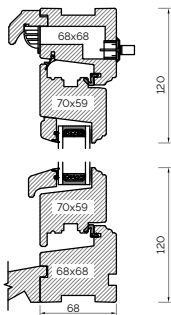


HEAD AND SOLE

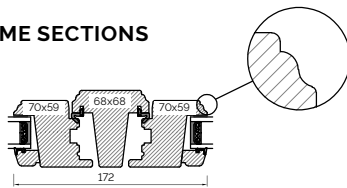

MULLION

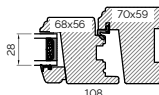


JAMB

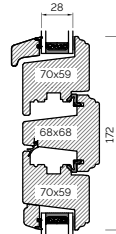


TRANSOM


BONDED BARS

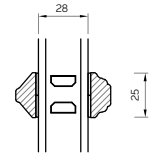

25MM BONDED BAR

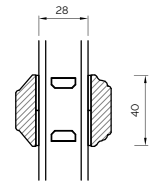


40MM BONDED BAR

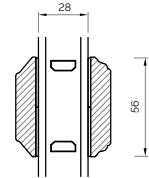


56MM BONDED BAR


EXTERNAL GLAZED 92MM FRAME SECTIONS

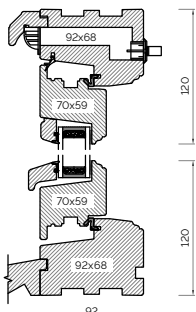


HEAD AND SOLE

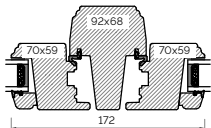

MULLION

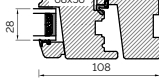


JAMB

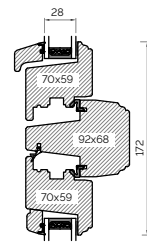


TRANSOM


BONDED BARS

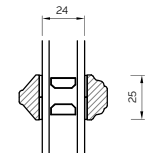

25MM BONDED BAR

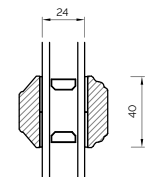


40MM BONDED BAR

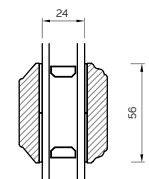


56MM BONDED BAR


INTERNAL GLAZED 68MM FRAME SECTIONS

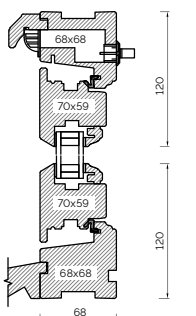


HEAD AND SOLE

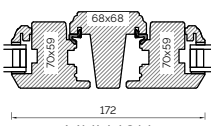

MULLION

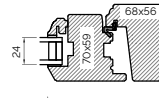


JAMB

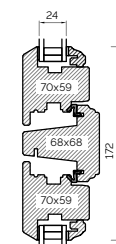


TRANSOM


BONDED BARS

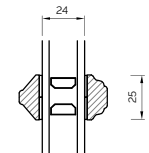

25MM BONDED BAR

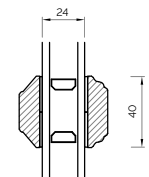


40MM BONDED BAR

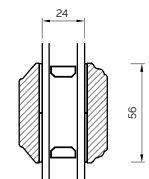


56MM BONDED BAR


INTERNAL GLAZED 92MM FRAME SECTIONS

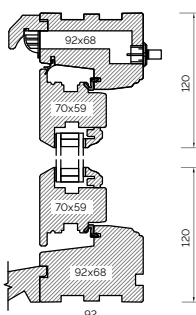


HEAD AND SOLE

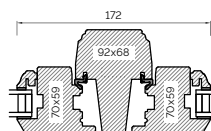

MULLION

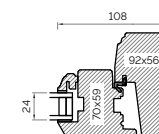


JAMB

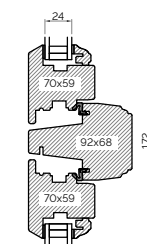


TRANSOM

The A-series Collection, French And Single Doors


92MM FRENCH DOOR OPEN OUT

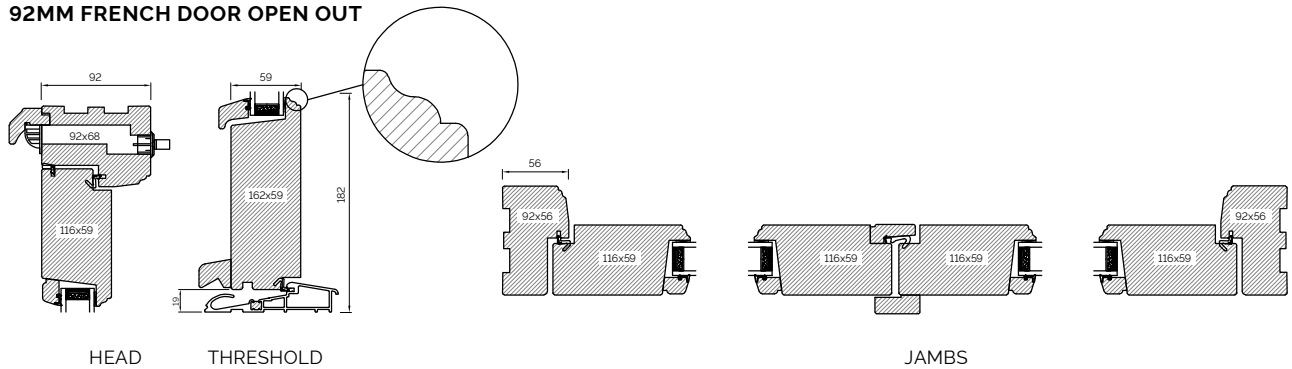


92MM FRENCH DOOR OPEN IN

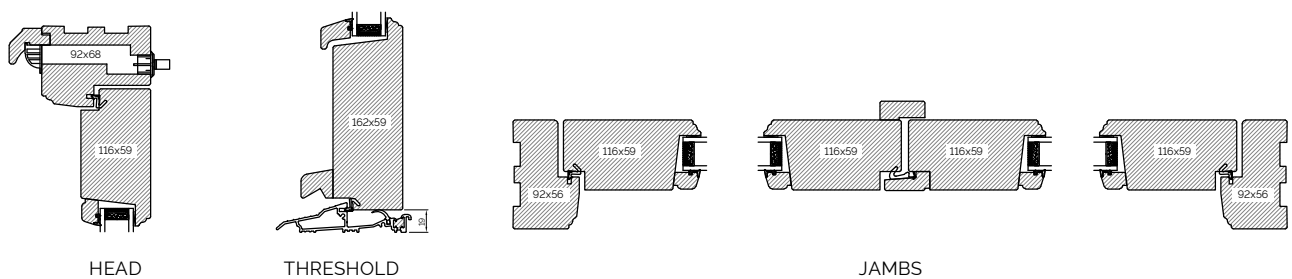


92MM SINGLE DOOR OPEN OUT

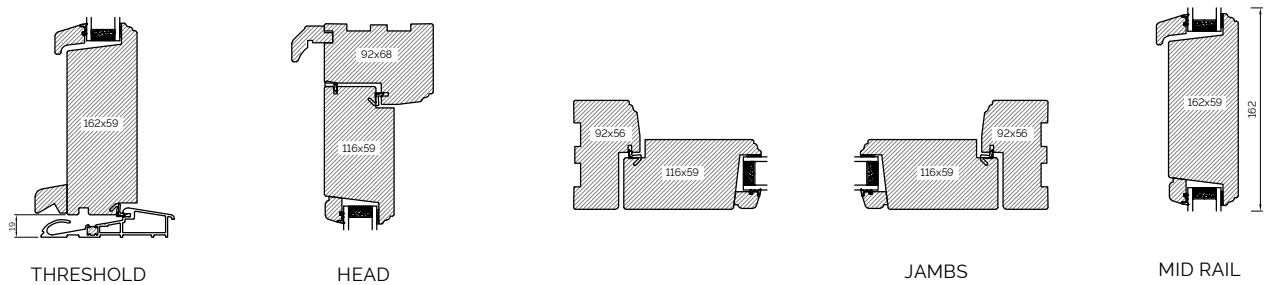

92MM SINGLE DOOR OPEN IN

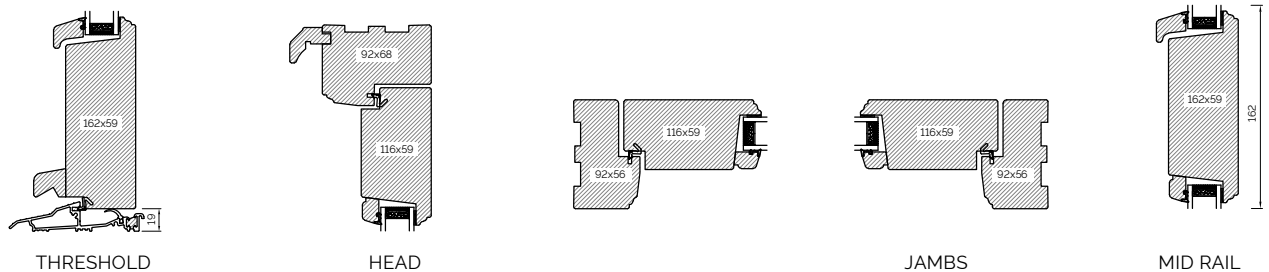


BONDED BARS

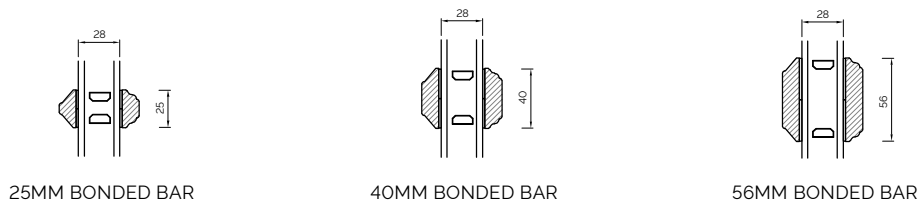


System 2000


SYSTEM 2000 SECTIONS

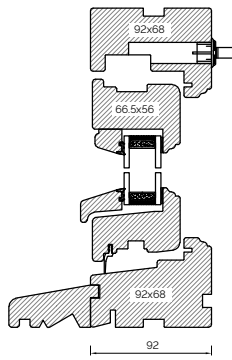


HEAD AND SOLE

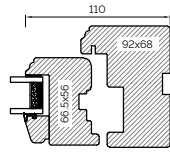

JAMB

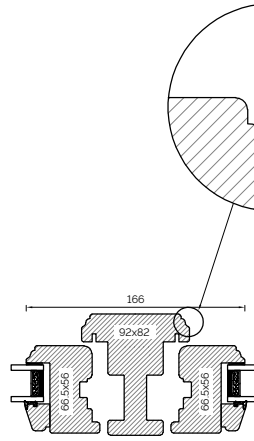


MULLION

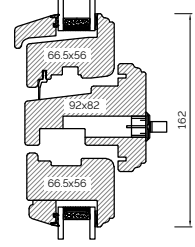


TRANSOM


CILL EXTENSIONS

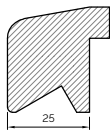

25MM CILL EXTENSION

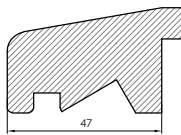


47MM CILL EXTENSION

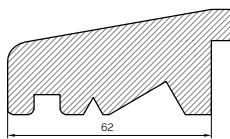


62MM CILL EXTENSION


BONDED BARS

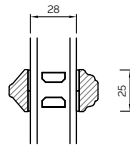

25MM BONDED BAR

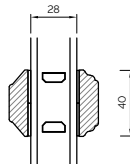


40MM BONDED BAR

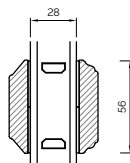


56MM BONDED BAR

BOTTOM BEADS

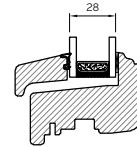


WOOD BOTTOM BEAD

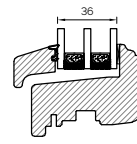


WOOD BOTTOM BEAD (TRIPLE GLAZED)


COUPLING

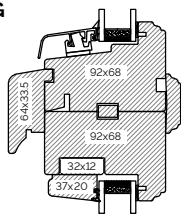

HORIZONTAL COUPLING

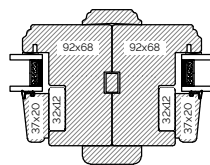


VERTICAL COUPLING

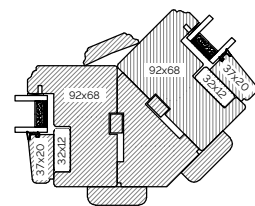


BAY COUPLING

The 1811 Sliding Sash Collection, Cords & Weights


95MM BOX INTERNAL GLAZED

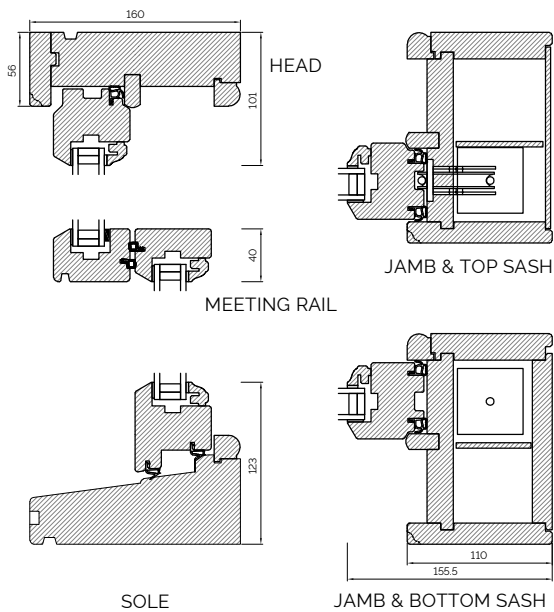


80MM BOX INTERNAL GLAZED

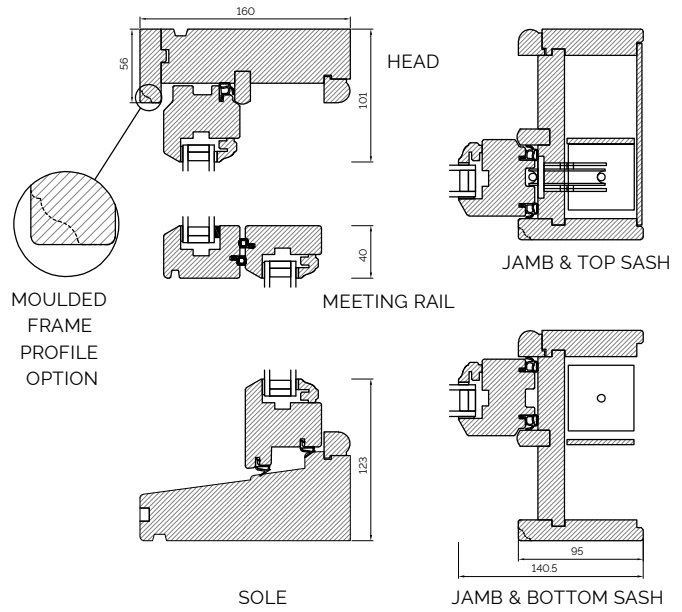


95MM BOX EXTERNAL GLAZED

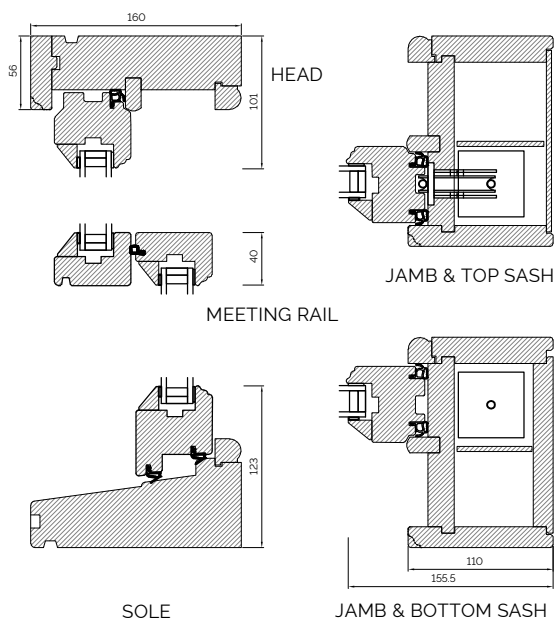


80MM BOX EXTERNAL GLAZED

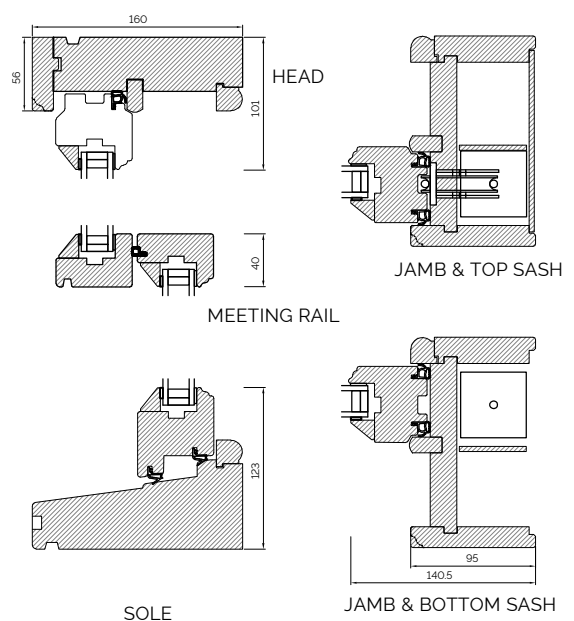

OVOLO BONDED BARS

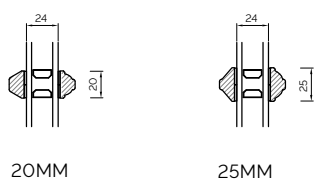


LAMBS TONGUE BONDED BARS

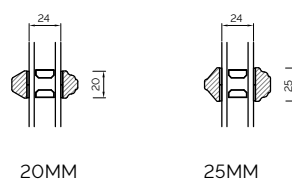


The 1811 Sliding Sash Collection, Spiral Balance


160MM SPIRAL BALANCE INTERNAL GLAZED

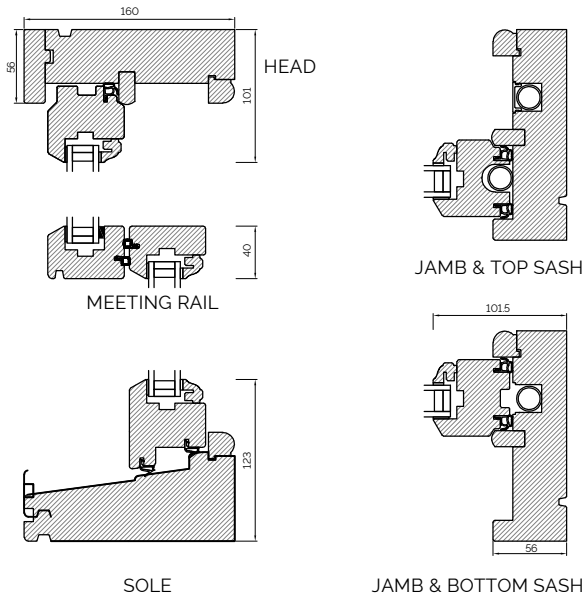


160MM SPIRAL BALANCE/MOULDED FRAME PROFILE INTERNAL GLAZED

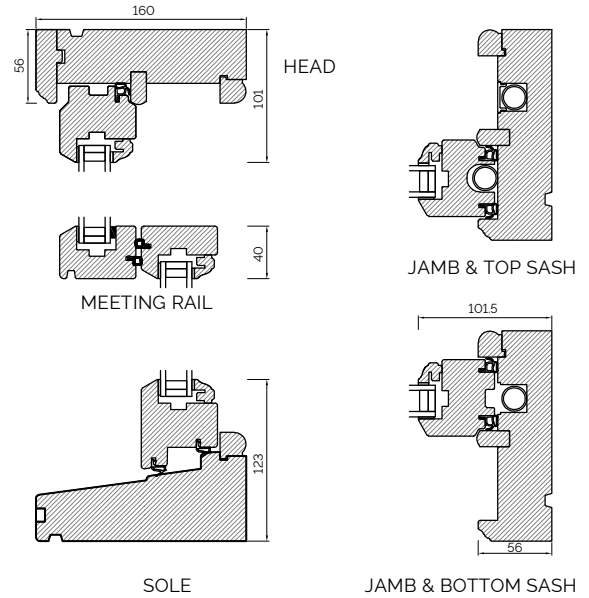


160MM SPIRAL BALANCE EXTERNAL GLAZED

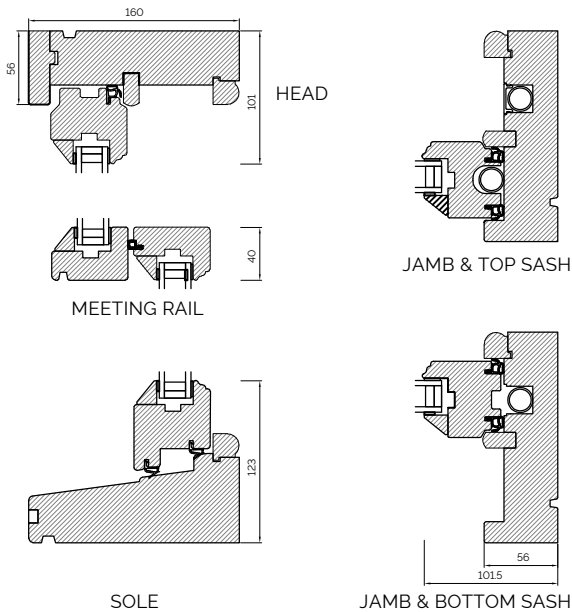


160MM SPIRAL BALANCE/MOULDED FRAME PROFILE EXTERNAL GLAZED

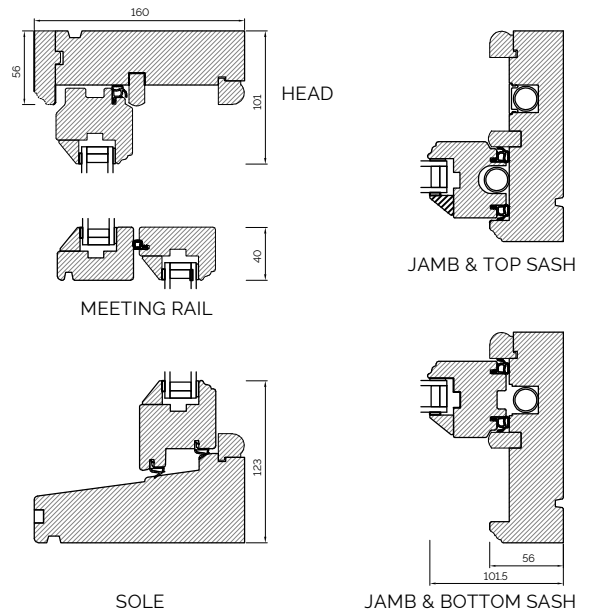

OVOLO BONDED BARS

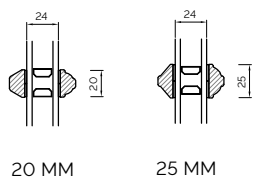


LAMBS TONGUE BONDED BARS

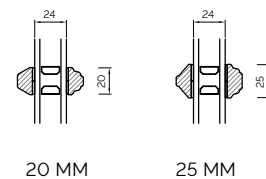


The Scotdoor Collection

SCOTDOOR THRESHOLD DETAILS

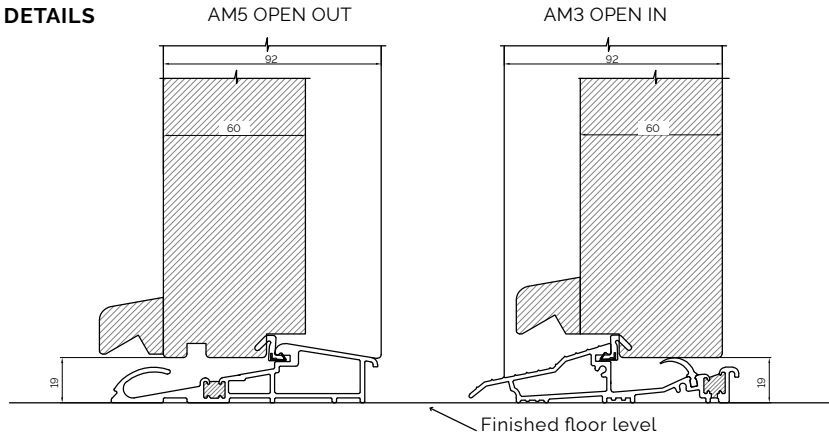


SCOTDOOR SECTIONS

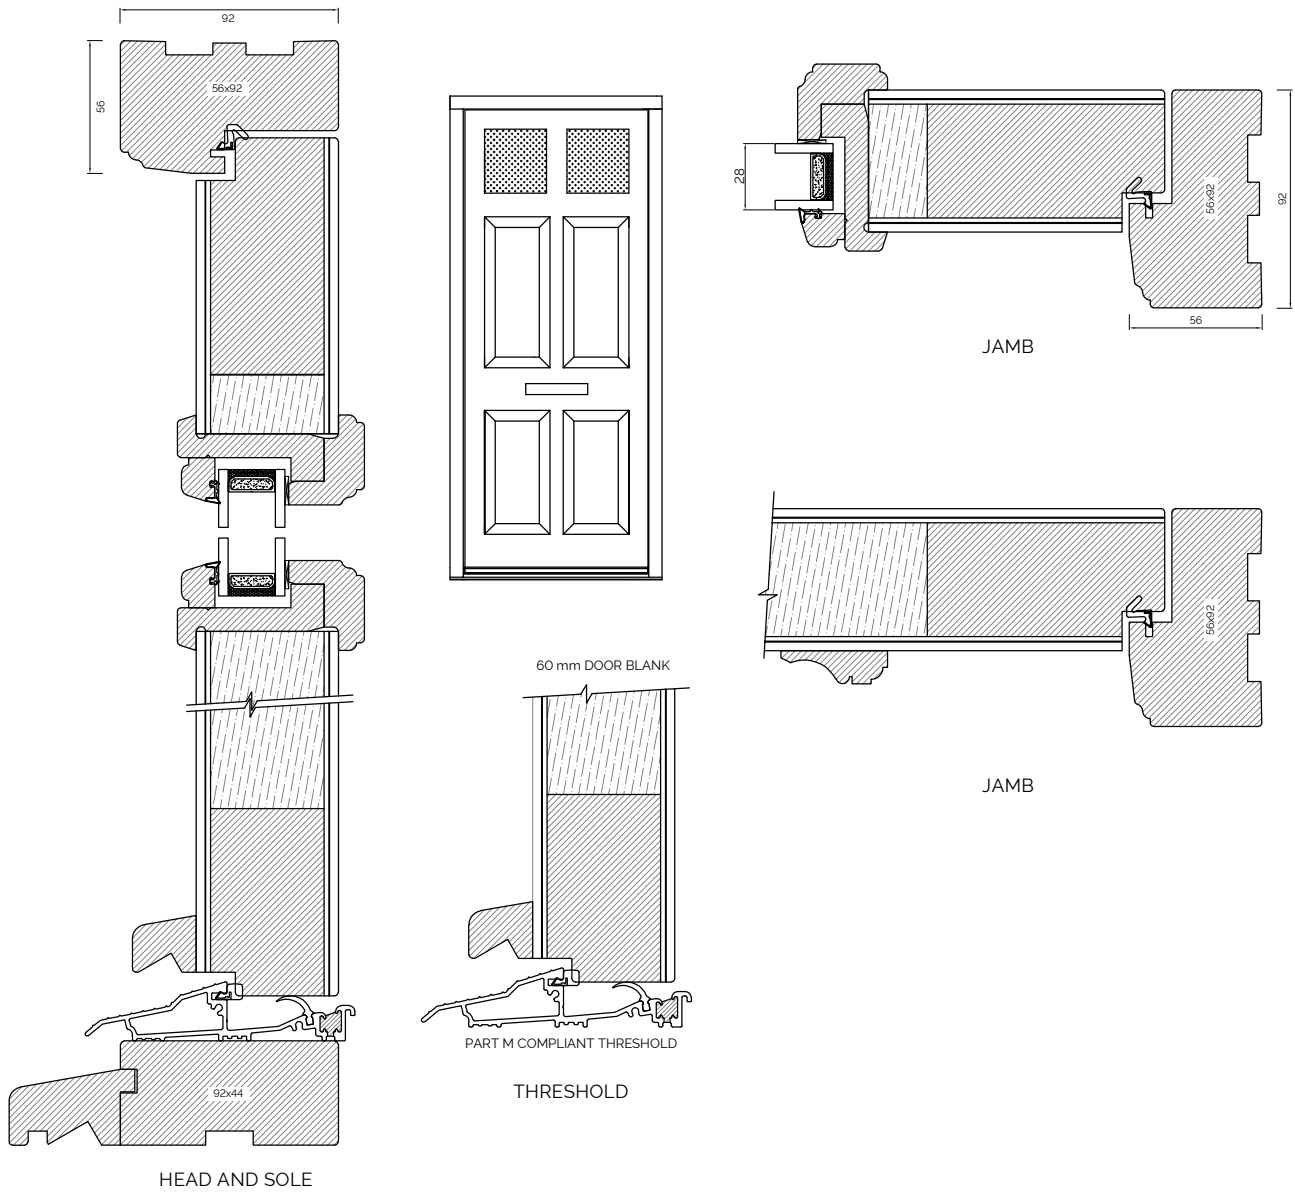


Alu Clad Timber Windows


OUTWARD SIDE HUNG WINDOW

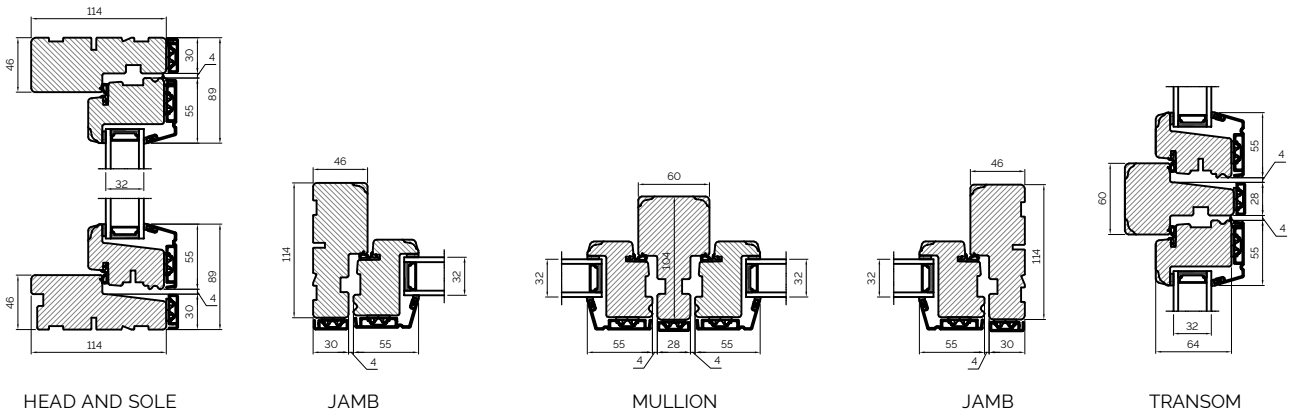




FIXED FRAME WINDOW

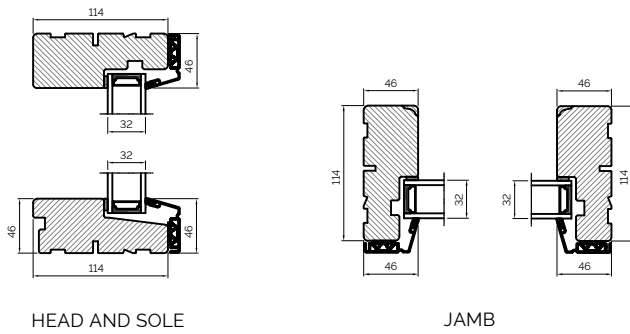


BONDED BARS

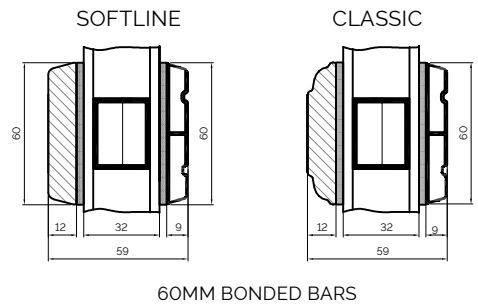

TILT & TURN WINDOW

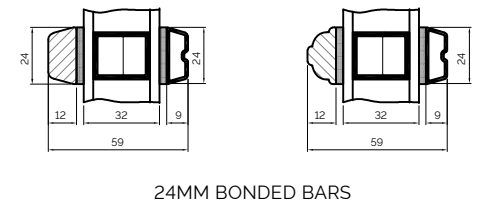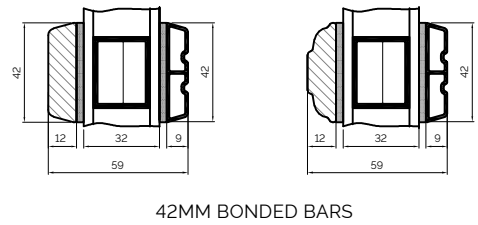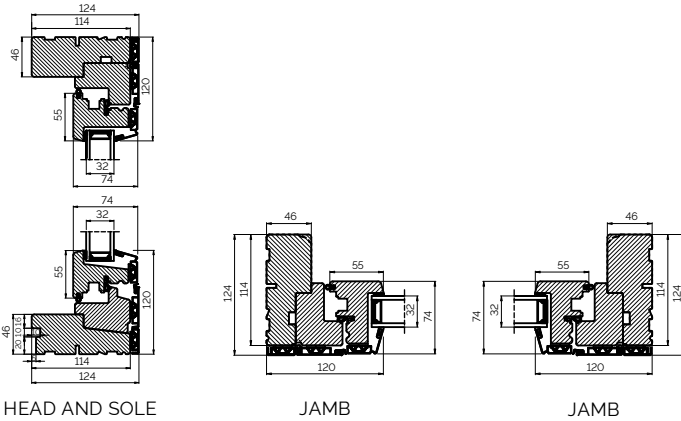


CORNER POSTS

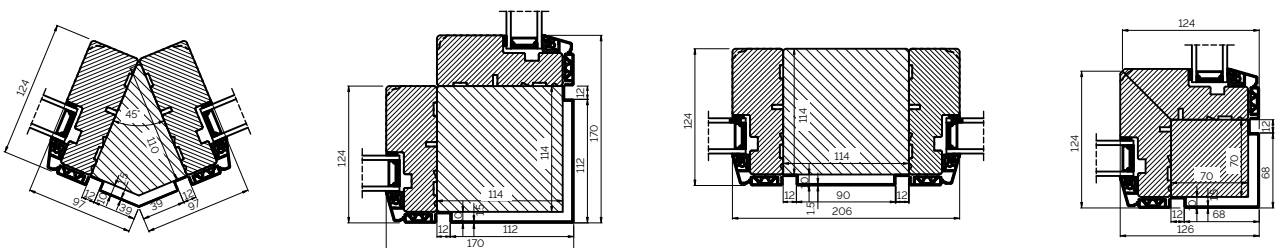


Alu Clad Timber Doors


DOUBLE DOOR OPEN OUT

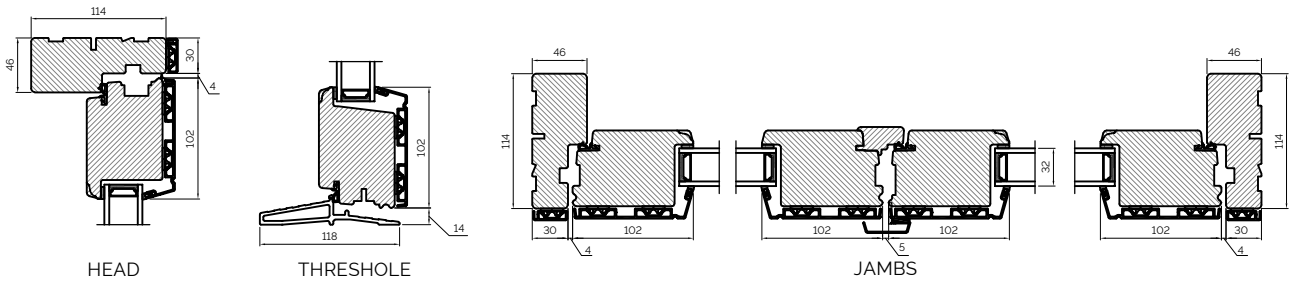


DOUBLE DOOR OPEN IN

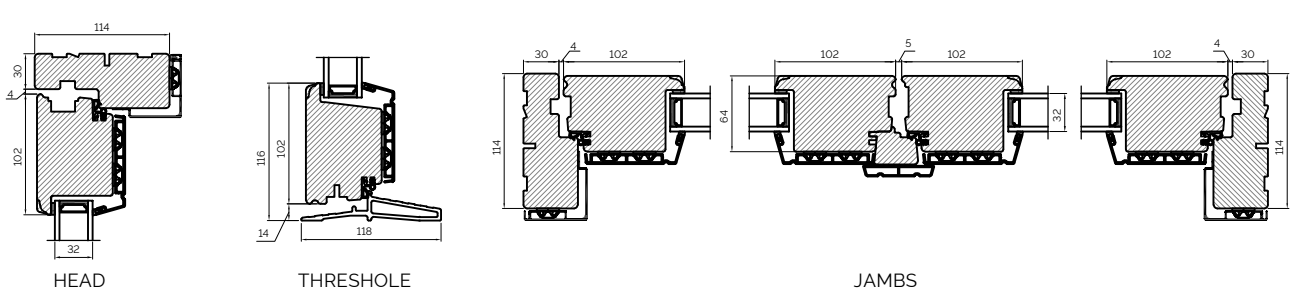


SINGLE DOOR OPEN IN

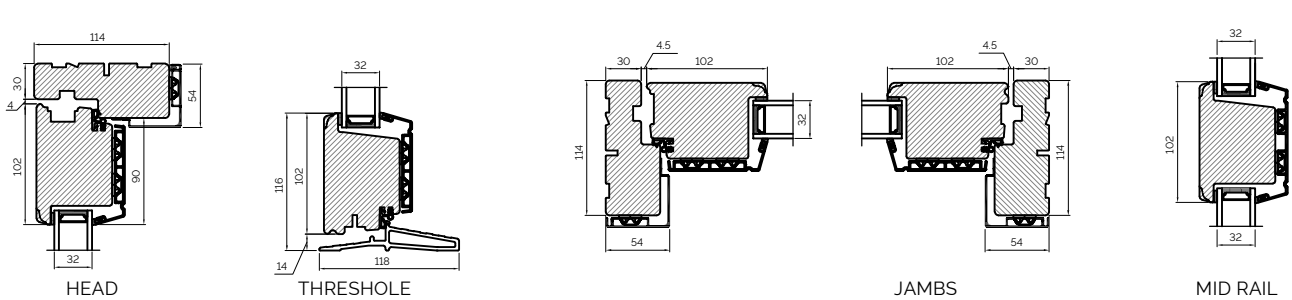

SLIDING DOOR

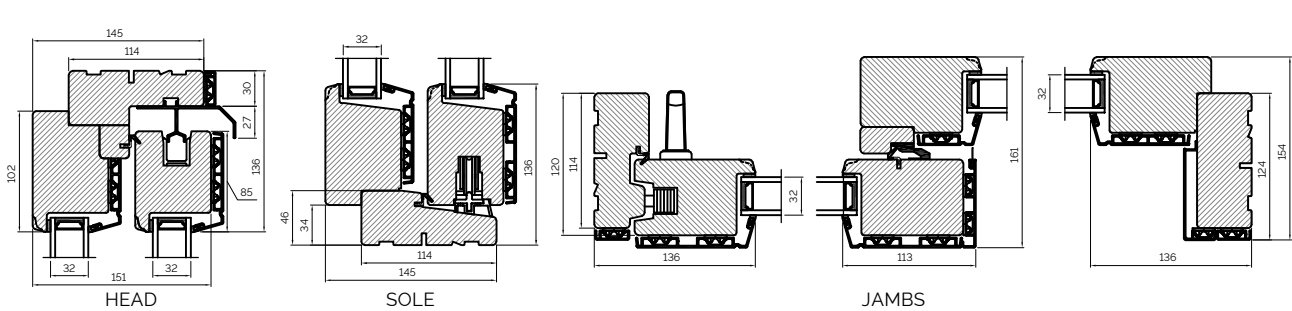

BI-FOLDING DOOR

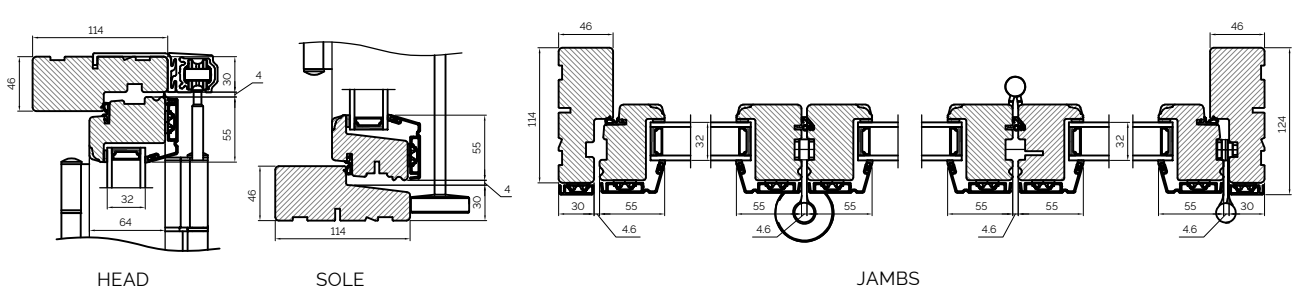

ALLAN EST. 1811 **BROS.**
Craftsmen of Bespoke Timber Windows & Doors

Allan House, Ord Road, Berwick-upon-Tweed, Northumberland, TD15 2XU

Tel: +44 (0)1289 334600 | Fax: +44 (0)1289 334601 | Email: enquiries@allanbrothers.co.uk

www.allanbrothers.co.uk