


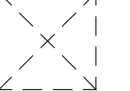



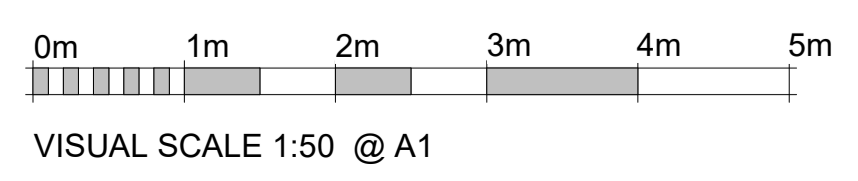
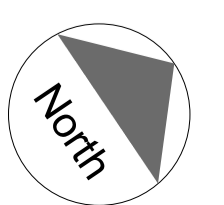


- NOTES**
- Drawing prepared from information received from PHP and partial measured topographical and building survey by M.H.L.S. All critical dimensions to be checked prior to ordering of materials.
 - Land ownership boundary taken from the document 'LAND REGISTER OF SCOTLAND - FFE99980' provided by PHP.
-  Roof Lights
 -  Denotes Application Boundary
 -  Denotes Land Ownership Boundary
 -  Proposed Extension
 -  New proprietary Precast paving slabs, 65mm thick to civil engineer's specification. New paving to match existing.
 -  New soft landscaping
 -  Rain Water Downpipes

1 Roof Plan - Extension Block
1 : 50

Rev	Description	Drawn	Checked	Date Issued
P1	Planning Application - Revision 1	GD		12/01/24

 

DO NOT SCALE. Use figured dimensions only. The contractor is requested to check all dimensions before the work is put in hand. © All copyrights Austin-Smith Lord Ltd. This drawing must only be used for the purpose for which it is issued and its contents must not be reproduced for any purpose without written permission. No areas indicated, or areas calculated from this drawing should be used for valuation purposes or as the basis for development contracts. Austin-Smith Lord Ltd is a limited company registered in England & Wales with registered number 11773049 Registered Office: Port of Liverpool Building, Pier Head Liverpool L3 1BW

Drawn	OD	Austin-Smith:Lord Ltd Architects Designers Planners 25 Bothwell Street Glasgow G2 6NL t +44 (0)141 223 8500 e glasgow@austinsmithlord.com
Date	Jan 2024	
Scale @ A1	As indicated	
Status	S2	Drawings and models prepared by Austin-Smith:Lord Ltd using AutoDesk Revit

Austin-Smith:Lord
Project: Airlec Medical Centre Methil

Description: Roof Plan - Extension Block

Job No. 222069 Drawing No. 222069-ASL-XX-01-DR-A-0119 Revision P1