



EXISTING GROUND FLOOR PLAN

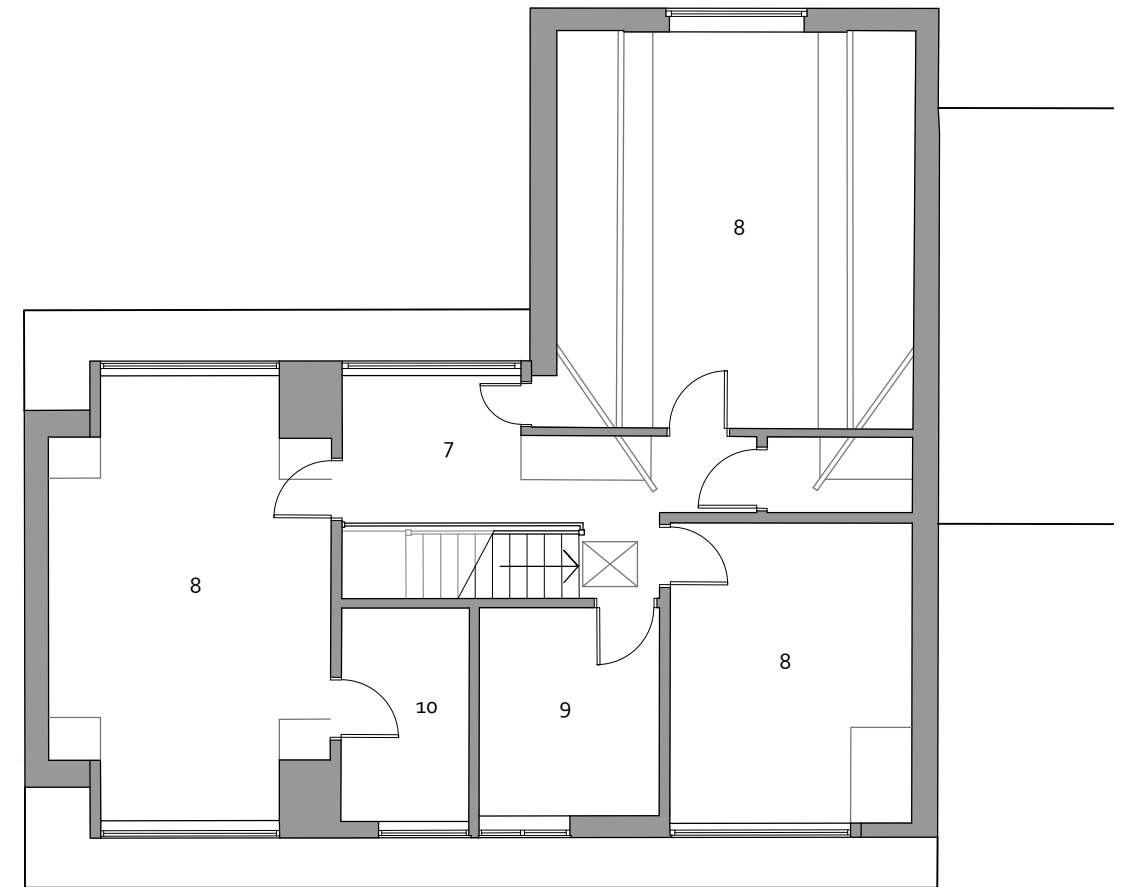

EXISTING FIRST FLOOR PLAN

Key

- 1 Lounge
- 2 Living Room
- 3 Dining Room
- 4 Entrance Hall
- 5 WC
- 6 Garage
- 7 Landing
- 8 Bedroom
- 9 Bathroom
- 10 Ensuite

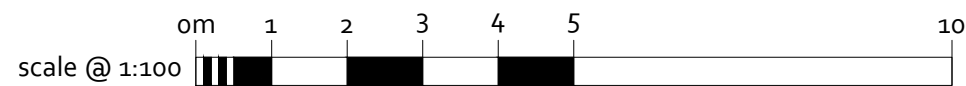

Rev.	Description.	By.	Date.
	Drawing Title Existing Floor Plans		Scale @ size 1:100 @ A3
	Job No. Dwg No. 2777 (PL) 003		Revision -
	Date drawn Jan 2024	Status PLANNING	Drawn by AR
			Checked SCF