


NOTES

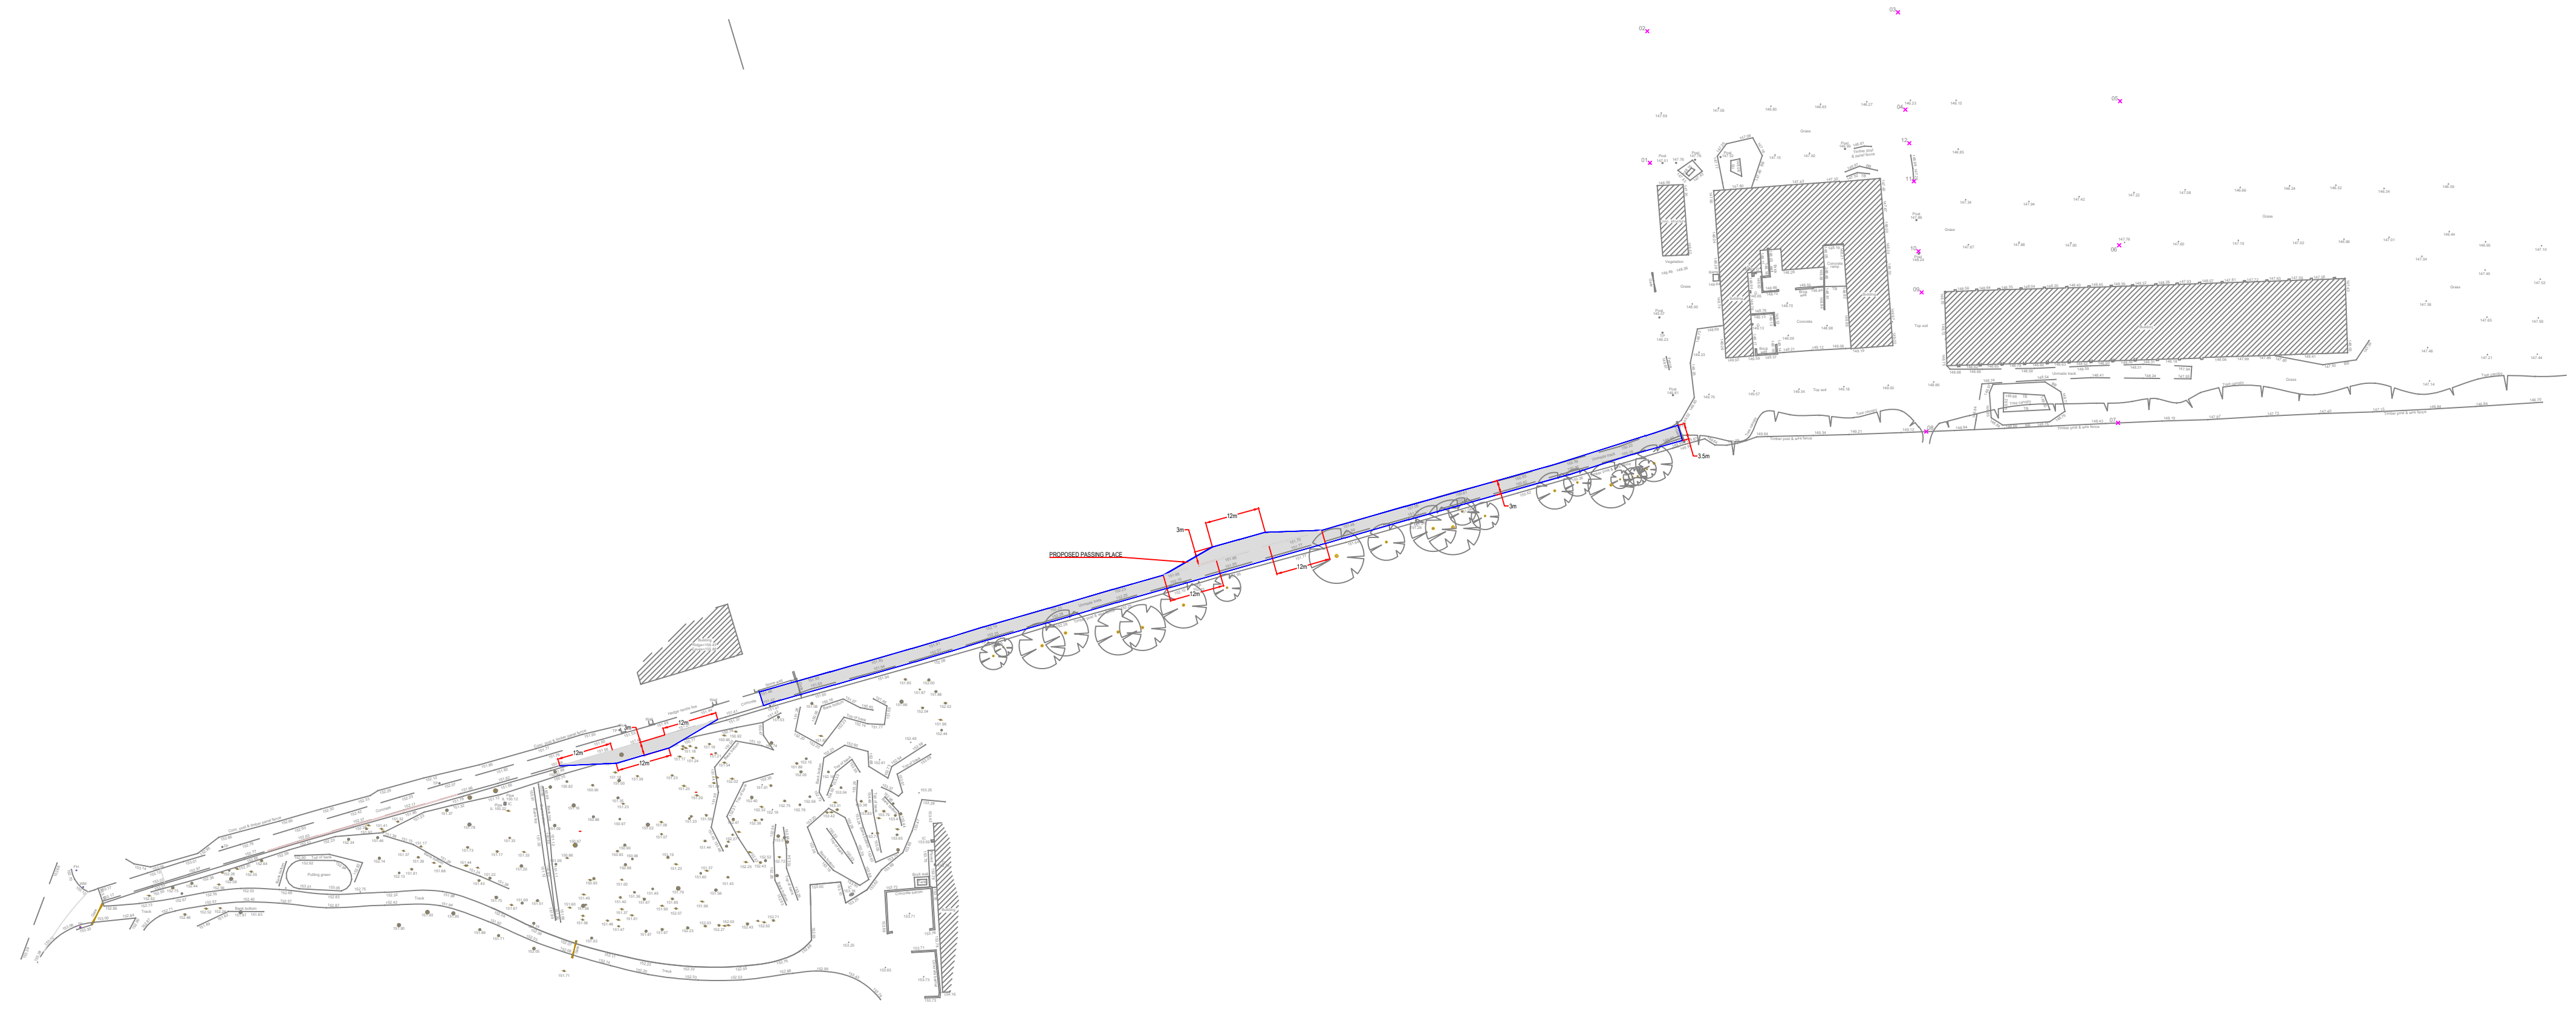

P1	Passing place added	200102	AA
P1	Preliminary - Initial Issue	-	-
REV	DESCRIPTION	DATE	BY
Project: WIGTON HEATH FARM			
Client: PARK LANE HOMES			
Drawing: PROPOSED OVERALL SCHEME			
Drawn By:	RID	Date:	28/06/2022
Checked:	GDM	Scale:	1:1000
Drawing No:	AMA/21304/SK012	Rev:	P2