



GARDEN OFFICE BUILD ELECTRICAL LAYOUT / PLAN VIEW

BASE SIZE + 45 CLADDING PER WALL
BASE SIZE + 60 STEEL PER WALL

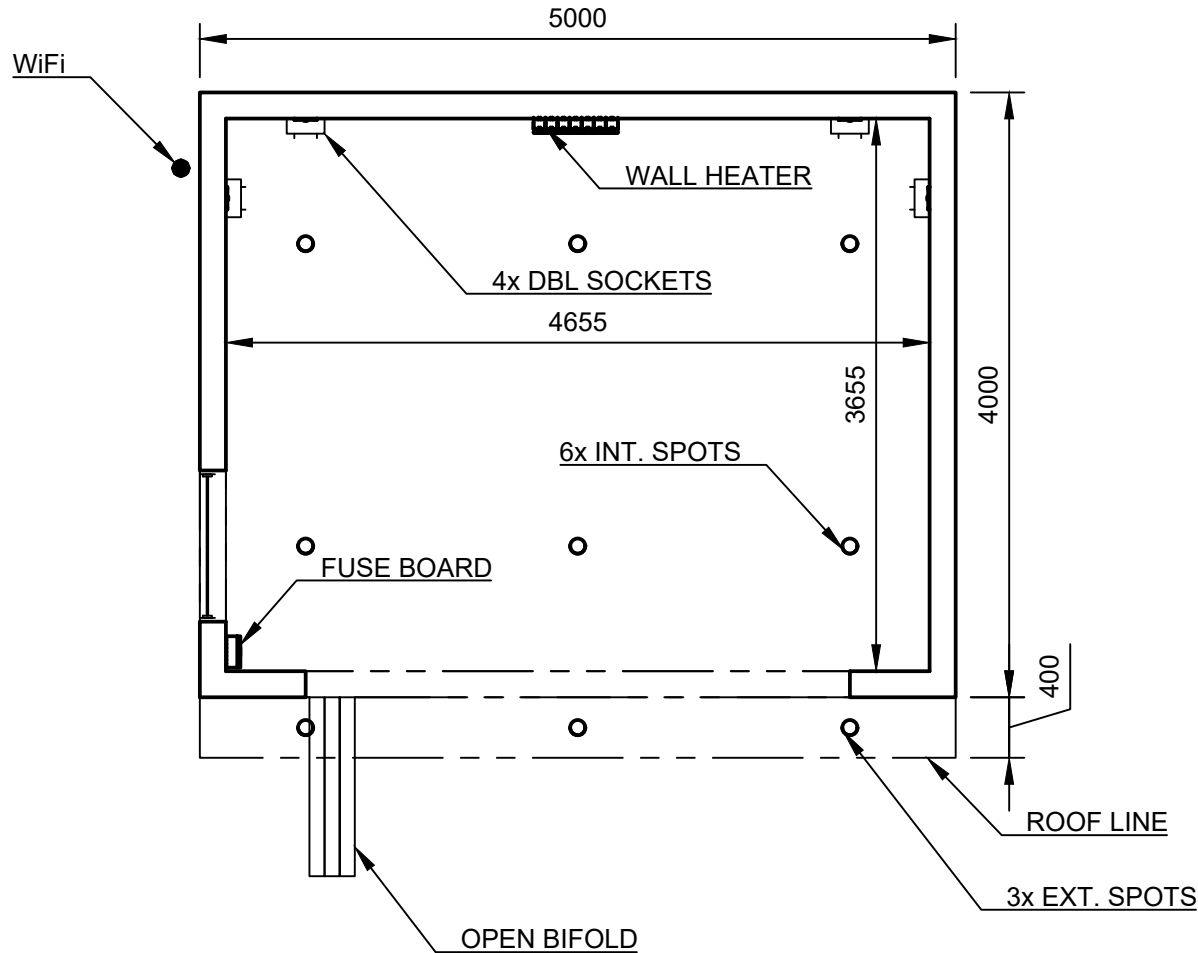

NOTES:
SEE SEPARATE WRITTEN SPECIFICATION CHECKLIST FOR MAIN DETAILS

ROOM	16.7	17.1	183.1
DESCRIPTION	PERIMETER (m)	AREA (m.sq)	AREA (ft.sq)
ROOM DETAILS			

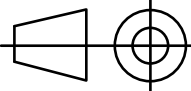Logo_2.png	Unit 1 - Joiners Yard Side Copse. Otley, LS21 1JE T: 0113 254 9318 smartmodular.co.uk	 ALL DIMENSIONS IN mm.	Size	Scale	Created by	Electrical / Int. Plan View			
			A3	1:50	Peter Stevens				Date drawn
			19/09/2023				2464-GA-001	B	2/2