

ALL DIMENSIONS ARE IN mm UNLESS NOTED OTHERWISE

N.G.R | E: 528426 N: 165645

NOTES:

NOTE:  
STRUCTURAL SURVEY OR FERRO SCAN  
TO BE CARRIED OUT TO DETERMINE  
ROOF STRUCTURAL BEAM LOCATIONS  
AND ROOF MAKEUP

NOTE:  
EXISTING VF 2No. ANTENNAS PER  
SECTOR (6No. IN TOTAL) INSTALLED  
ON OFFSET BRACKETS MOUNTED ON  
TRIPOD FRAMES TO BE REMOVED

PROPOSED CS 6.0m HIGH SWANN 1003  
STUB TOWER c/w DELTA HEADFRAME TO  
BE INSTALLED ON PROPOSED STEELWORK  
PROPOSED VF 2No. ANTENNAS  
PER SECTOR (6No. IN TOTAL)  
RELOCATED TEF 1No. ANTENNA  
PER SECTOR (3No. IN TOTAL)  
PROPOSED VF 6No. DBL, 6No.  
DBS & 3No. SB RRU's ON  
PROPOSED DELTA HEADFRAME

TOP OF TEF ANTENNAS  
+19.96m AGL

TOP OF PROPOSED VF ANTENNAS  
+19.96m AGL

U/S OF TEF ANTENNAS  
+17.93m AGL

U/S OF PROPOSED VF ANTENNAS  
+19.13m AGL

C/L OF PROPOSED VF DISHES  
+16.58m AGL

TOP OF MBNL ANTENNAS  
+20.9m AGL

EXISTING VF/TEF EQUIPMENT CABIN ON  
3.6m x 2.4m ON STEEL GRILLAGE TO  
BE REFRESHED INTERNALLY

EXISTING MBNL EQUIPMENT CABIN AND  
7.5m STUB TOWER ON STEEL GRILLAGE

EXISTING MBNL ANTENNAS  
MOUNTED ON STUB TOWER

U/S OF PROPOSED VF ANTENNAS  
+17.75m AGL

ACCESS HATCH LEVEL  
+13.4m AGL APPROX.

MAIN ROOF RIDGE LEVEL  
+12.9m AGL

ROOF LEVEL  
+5.0m AGL

EXISTING VF 2No. ERS UNITS, 1No.  
ROSENBERGER BOB TO BE REMOVED  
ALONG WITH MAFI FREESTANDING FRAME.  
EXISTING 3No. TEF RRUs TO BE  
RELOCATED TO PROPOSED GANTRY POLES

PROPOSED VF 1No. 300ø &  
1No. 600ømm DISHES TO BE  
INSTALLED ON STUB TOWER LEGS

PROPOSED CS GRILLAGE C/W  
HANDRAIL, SHIPS LADDER, STILTS  
& TRIMMERS TO BE INSTALLED ON  
PROPOSED CONCRETE PLINTHS  
PROPOSED CS 4No. CONCRETE  
PLINTHS TO BE INSTALLED ON  
ROOF STRUCTURAL BEAMS  
PROPOSED CS 2No. GANTRY POLES  
FIXED TO TRIMMERS TO SUIT  
RELOCATED TEF RRUs

EXISTING SKYLIGHTS

EXISTING ACCESS HATCH

REV	MODIFICATION	BY	CH	DATE
B	Additional Elevations	AA	WHT	06.11.2023
A	Issued for Approval	DAG	WHT	16.12.2022

**WHP Telecoms LTD**  
Faraday Court  
401 Faraday Street  
Birchwood Park  
Warrington WA3 6GA  
Tel: 01925 424100 Fax: 01925 424101  
e-mail: info@whptelecoms.com



Cell Name | Opt.  
EDES BUSINESS PARK | -

Cell ID No

CORNERSTONE	VMO2	VF
14933822	16386	78198_11

Site Address / Contact Details  
EDES BUSINESS PARK  
RESTMOR WAY  
WALLINGTON  
SURREY  
SM6 7AH

Drawing Title:  
PROPOSED ADDITIONAL ELEVATIONS 2 OF 3


Purpose of issue: PLANNING | Dwg Rev: B

Drawing Number: 305

Surveyed By: WHP | Original Sheet Size: A3 | Pack Issue:

Drawn: AA | Date: 06.11.2023 | Checked: WHT | Date: 06.11.2023 | C

PROPOSED NORTH-EAST ELEVATION  
(1:200)

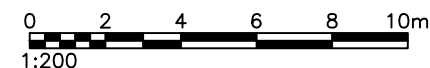

The drawings comply with VF Standard ICNIRP guidelines.  
Designed in accordance with Cornerstone documents: SDN0009v6.0