


A ONE X NEW PICTORIAL TO EXISTING BRACKET AND LINOLITES
 SIZE. 0.8m x 1100mm. H.A.G. 4.75m.

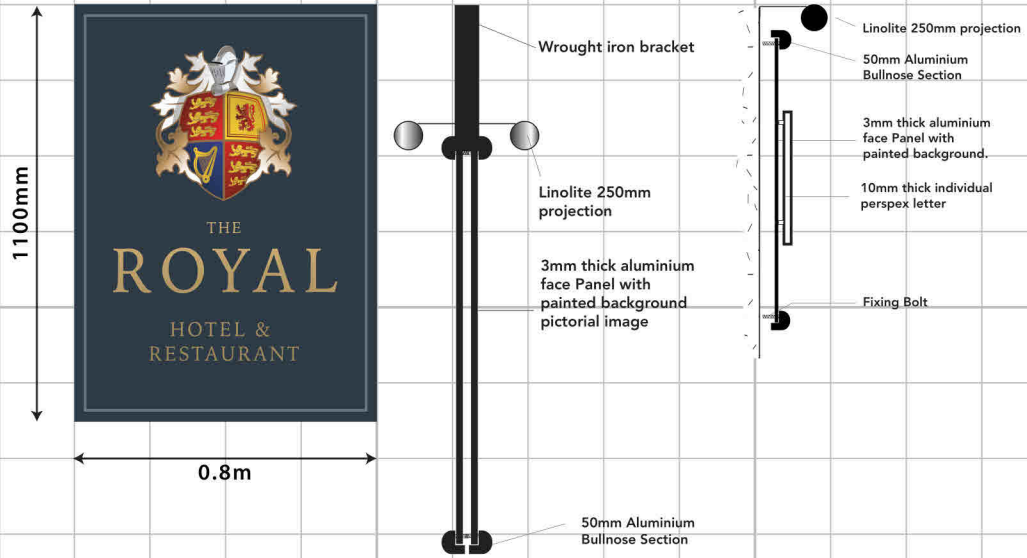


B ONE X FASCIA SIGN C/W SET OF INDIVIDUAL HOUSENAME LETTERS & TROUGH LIGHTS
 SIZE. 5.1m x 700mm. H.A.G. 3.5m.




C ONE X FASCIA SIGN C/W APPLIED SECONDARY LETTERS & TROUGH LIGHTS
 SIZE. 5.1m x 700mm. H.A.G. 3.5m.



D TWO X AMENITY SIGNS
 SIZE. 0.7m x 1100mm. H.A.G. 1.6m.

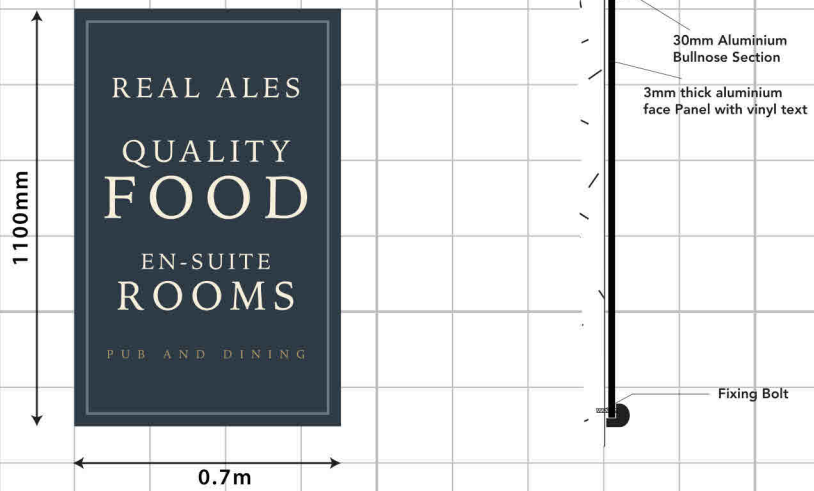

E TWO X BRASS MENU CASES
 SIZE. 0.44m x 600mm. H.A.G. 1.6 m.

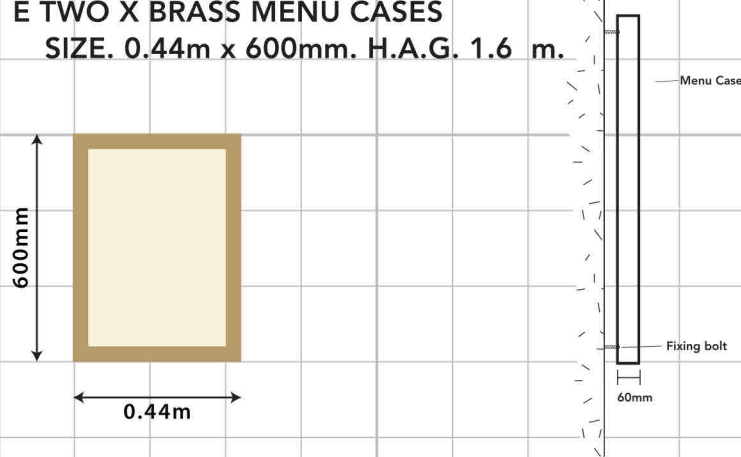




This copy has been made by or with the authority of Midlothian Council pursuant to Section 47 of the Designs and Patents Act 1988. Unless that Act provides a relevant exception to copyright, the copy must not be copied without the prior permission of the copyright owner.

SLIMLINE TROUGH LIGHT DETAIL


TECHNICAL SPECIFICATION

- Slim slotted aluminium profile
- Dust and water tight - sealed to IP68
- Length: Any size to nearest millimetre
- 300mm maximum - 1000mm maximum per section
- Magnifying lens with built in gasket
- Internal Trough LED driver
- 16.10 lumens per metre output
- 11.5 watts per metre
- Quick fix brackets
- 2 part fully sealed middle connector system
- 2 part parts assembly
- Conforms to European electrical safety requirements and tested by Remko Ltd


SIGNAGE COLOURS:

 -  GOLD
-  RAL 5008
-  DH WHITE

PLEASE REFER TO PAINT MANUFACTURER SWATCHES PRIOR TO APPROVAL

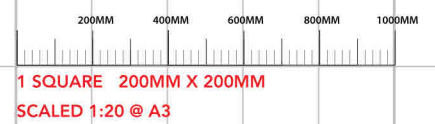


F ONE X SIGNWRITTEN LOGOS TO GABLE
 SIZE. 2.6m x 3400mm. H.A.G. 5m.

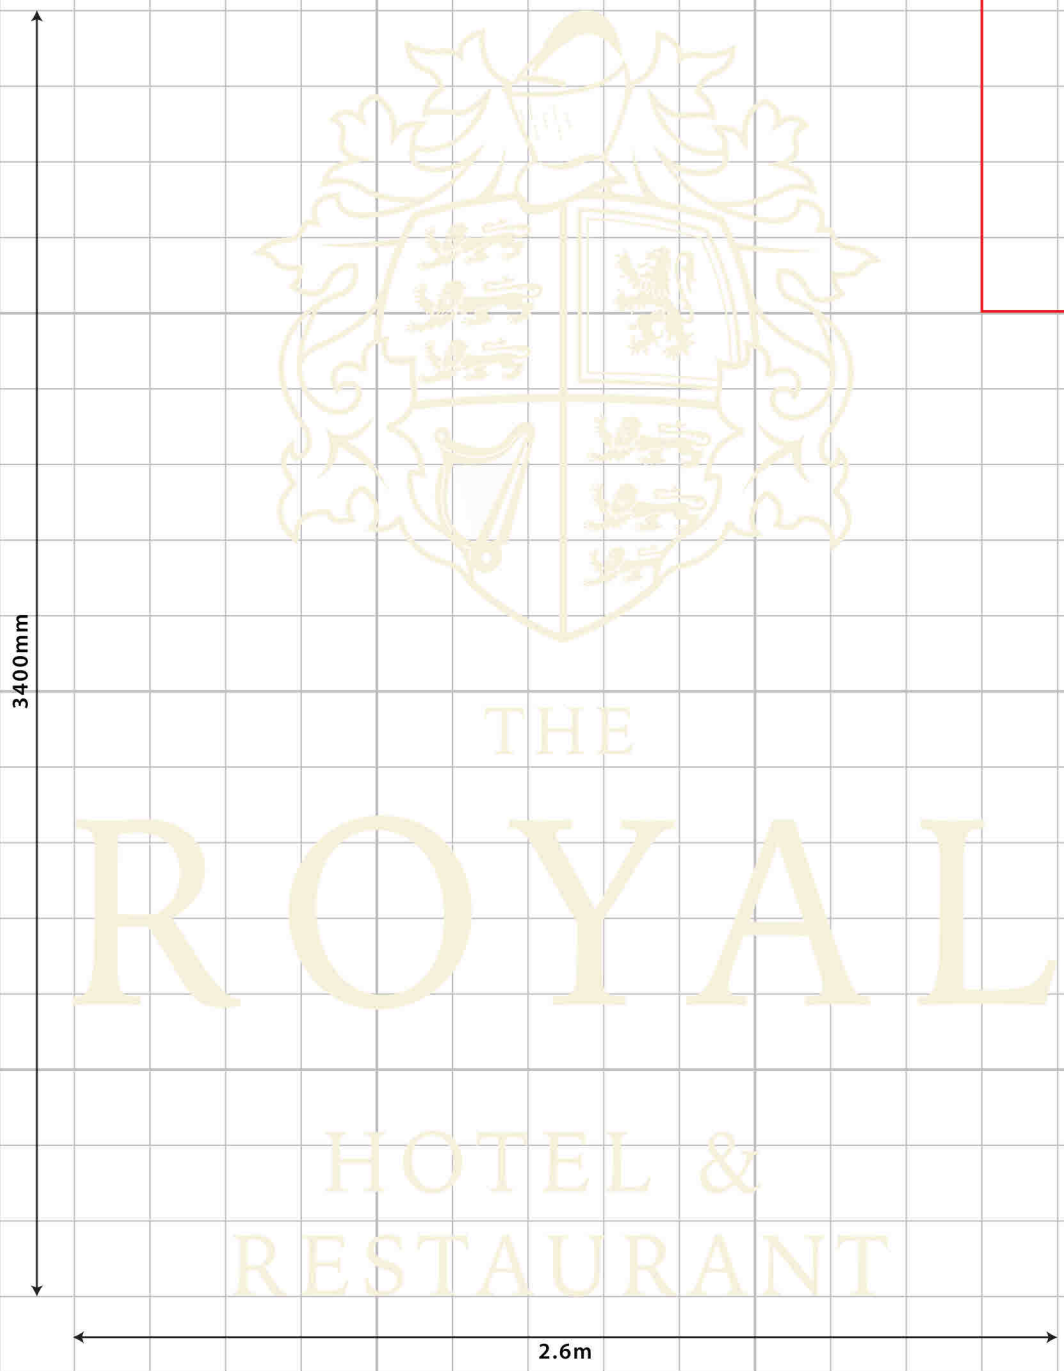


G ONE X FASCIA SIGN C/W APPLIED SECONDARY LETTERS & TROUGH LIGHTS
 SIZE. 10.2m x 700mm. H.A.G. 3.5m.




H FOURTEEN X LED FLOOD LIGHTS
 SIZE. 0.23m x 168mm. H.A.G. 7m.

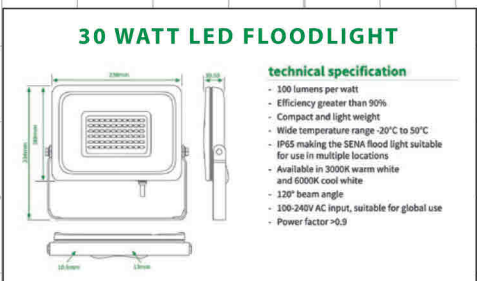

I THREE X BRASS LANTERNS
 SIZE. 0.28m x 650mm. H.A.G. 4/3m.

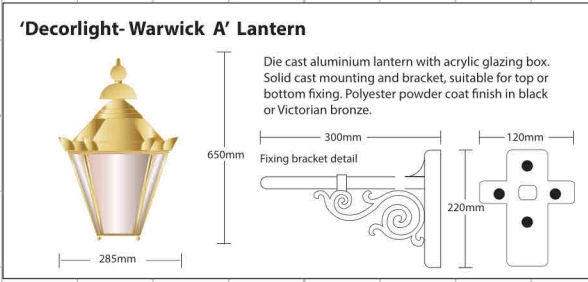

J ONE X NAMEBOARD WITH SPECIAL BRACKS
 SIZE. 2m x 2.6m. H.A.G. 5.5m.

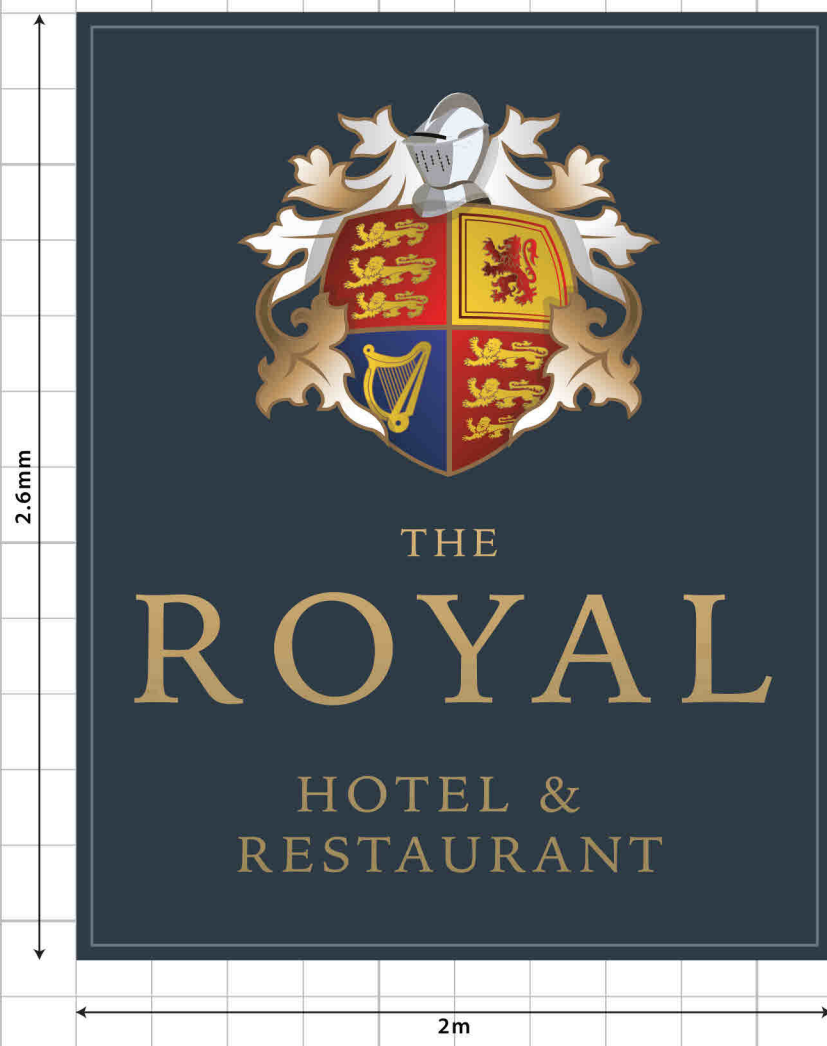

1 SQUARE 200MM X 200MM
 SCALED 1:20 @ A3



1M 2M 3M 4M 5M
 1 SQUARE 1M X 1M
 SCALED 1:100 @ A3





P
O
Z
M
L
K
J

BUILDING COLOURS:

PLEASE REFER TO PAINT MANUFACTURER SWATCHES PRIOR TO APPROVAL

- RAL 5008
GF RENDER
- DH WHITE
FF RENDER

