


**Section 4 - Looking East**  
1 : 100

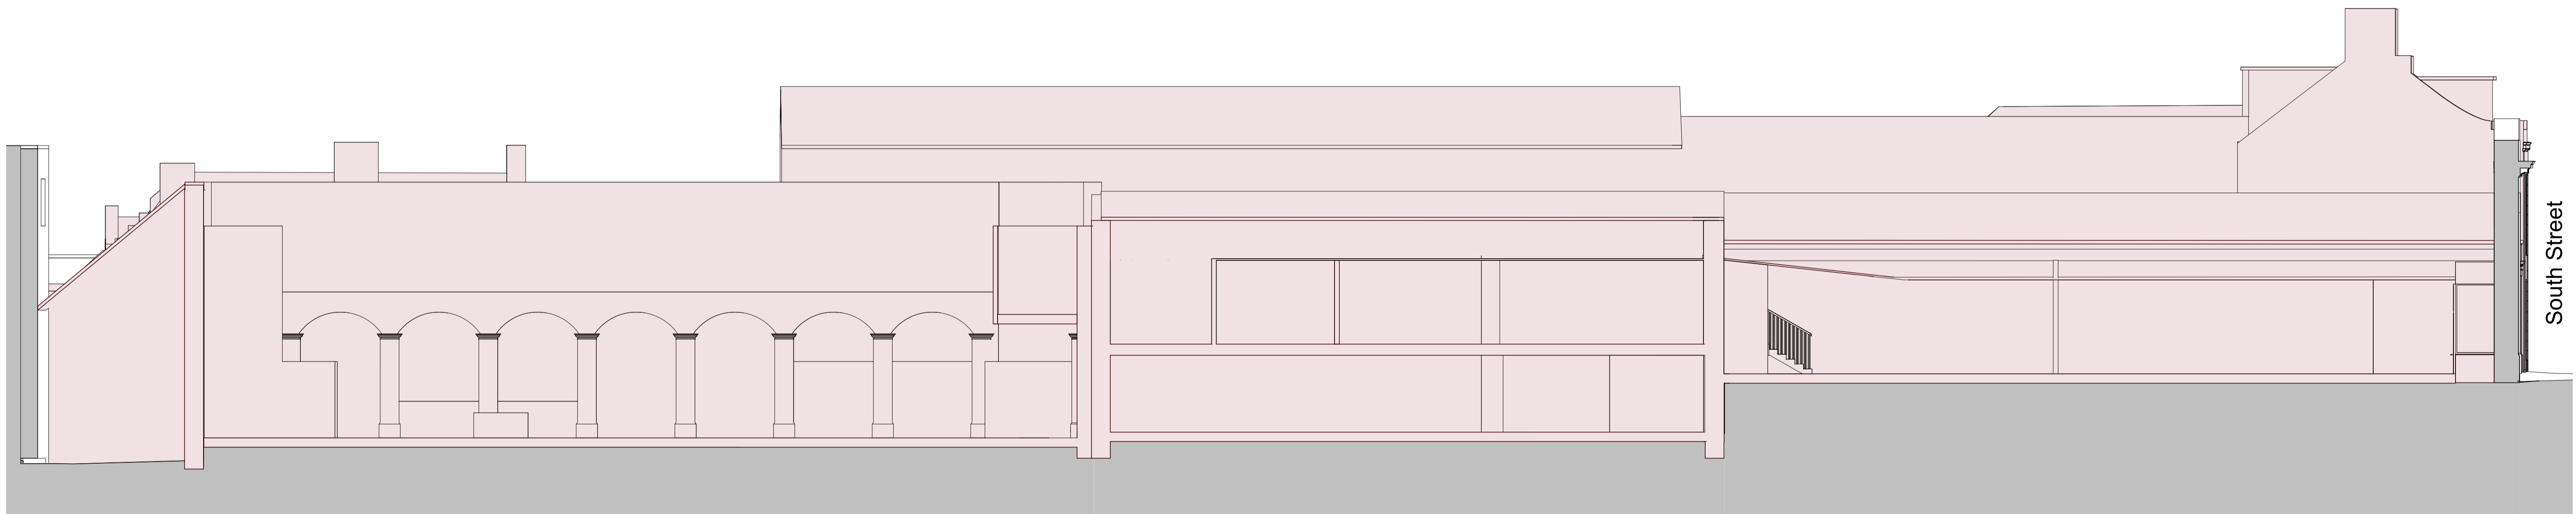


**Elevation 4 - Looking East**  
1 : 100

**Scale converter**

A1 Scale - A3 Scale		A1 Scale - A3 Scale	
1:1	1:2	1:5	1:10
1:10	1:20	1:25	1:50
1:50	1:100	1:100	1:200
1:250	1:500		

Thermal performance : U-Value Curtain Walling 0.00 W/m2K  
 Floors 0.00 W/m2K  
 Roofs 0.00 W/m2K  
 Walls 0.00 W/m2K  
 Windows 0.00 W/m2K  
 Air infiltration : 0 m3/hr/m2 @ 50 Pa

0 2000 4000 6000 8000  
 Scale 1:100

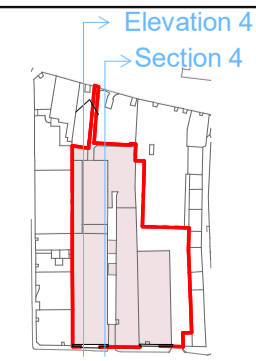

— Site Boundary  
 ■ Proposed Demolitions

Rev	Date	Amendment
P01	21.12.23	For Information
P02	15.01.24	Planning

Issue d	Review d
KM	KM

Project Name  
 Robertson Property Ltd  
 South Street, Elgin

Status  
**Planning**

Drawing no. 310SSE-OBE-ZZ-XX-DR-A-97-0204P02

Drawn By KM Project 2893  
 Drawn date Nov 2023  
 Scale(s) @ A1 As indicated

**Oberlanders Architects LLP**  
 16 Melville Street - Edinburgh - EH3 7NS  
 0131 225 9070  
 E: mail@oberlanders.co.uk  
 www.oberlanders.co.uk

Title  
 Existing Elevations and Sections 4

