



NORTH EAST ELEVATION

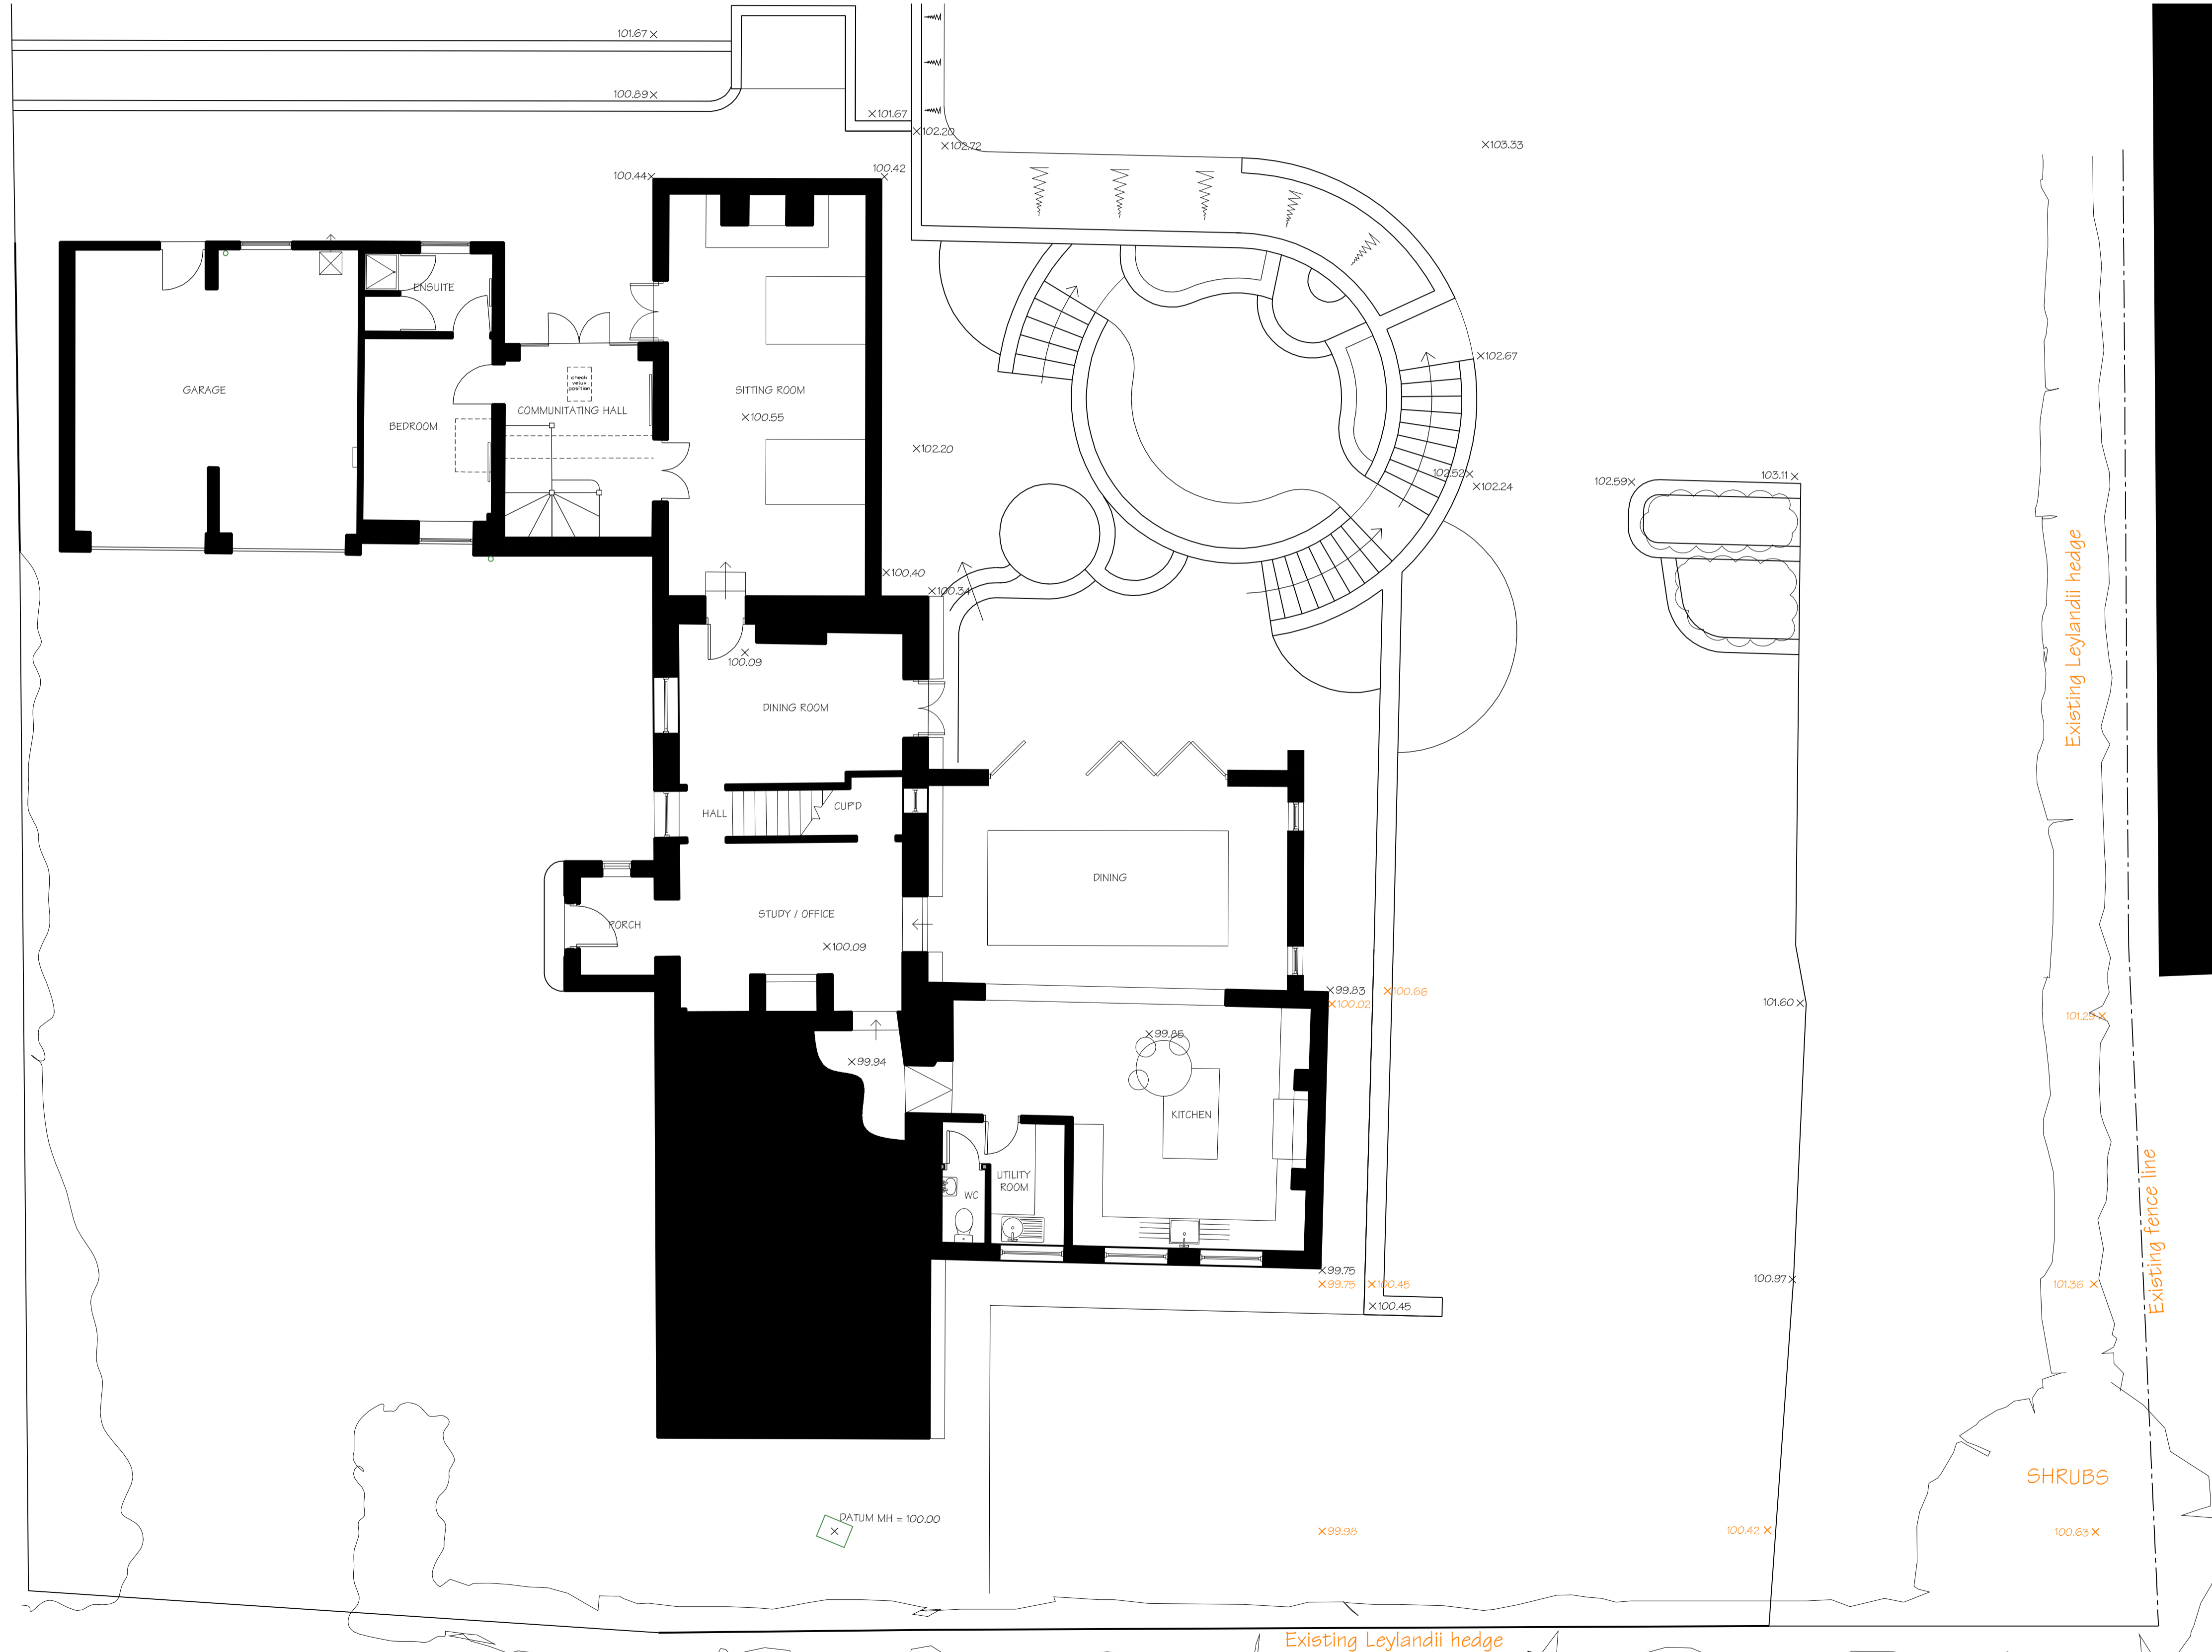


NORTH WEST ELEVATION




SOUTH WEST ELEVATION

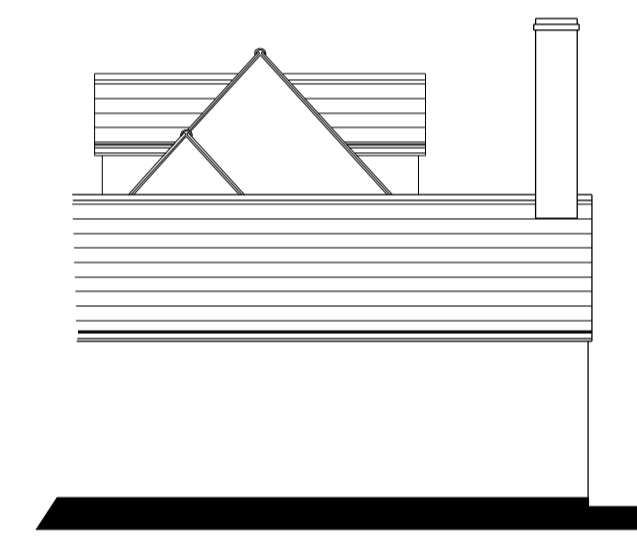

SOUTH EAST ELEVATION (part)

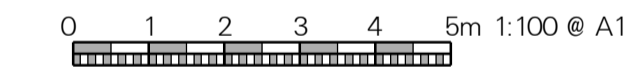

GROUND FLOOR AND SITE PLAN (1:75)

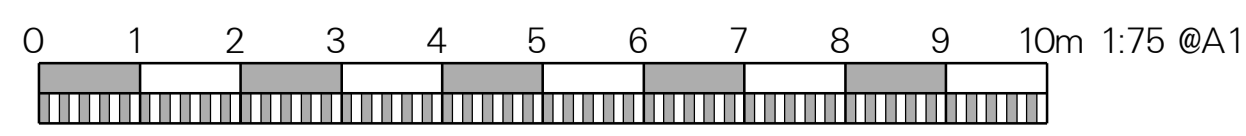

B. Neighbouring property shown to east. CBW 16/02/24
A. Elevation notation corrected. General amendments for clarity. CBW 14/02/24

Alterations and Extensions to
Holly Cottage
Whitwell
For Mr & Mrs Gareth Gaskell.

SURVEY AS EXISTING

Scale	1:75 / 1:100 @ A1	DRWG. No.	
Drawn	LAD / CBW	1659-07B	
Date	JAN 2024	Ckd	MGW
Thomas Wilson Architects			

23 Mill Street • Oakham • Rutland • LE15 0EA
Telephone 01572 723764 Email: mail@thomaswilsonarchitects.co.uk
All dimensions are to be checked on site by the General Contractor. No dimensions are to be scaled from this drawing. *This drawing is Copyright.*