


left side (south) elevation




front (east) elevation

anthracite gery
aluminium frame

new
brickwork

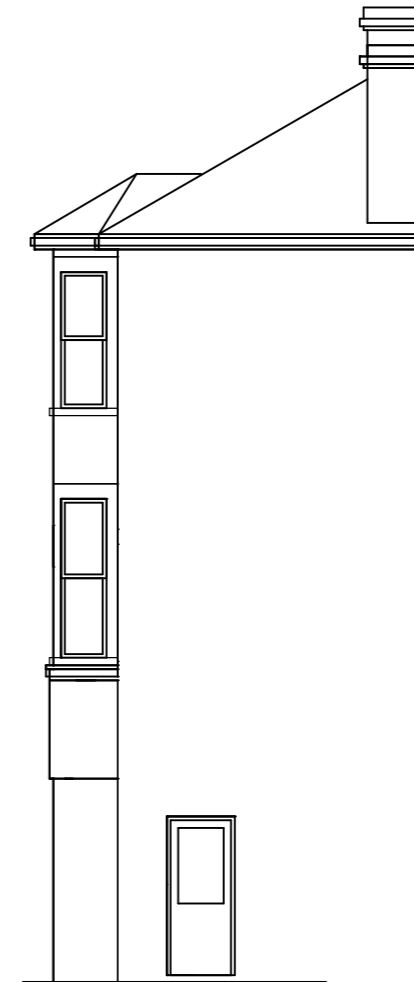

right side (north) elevation

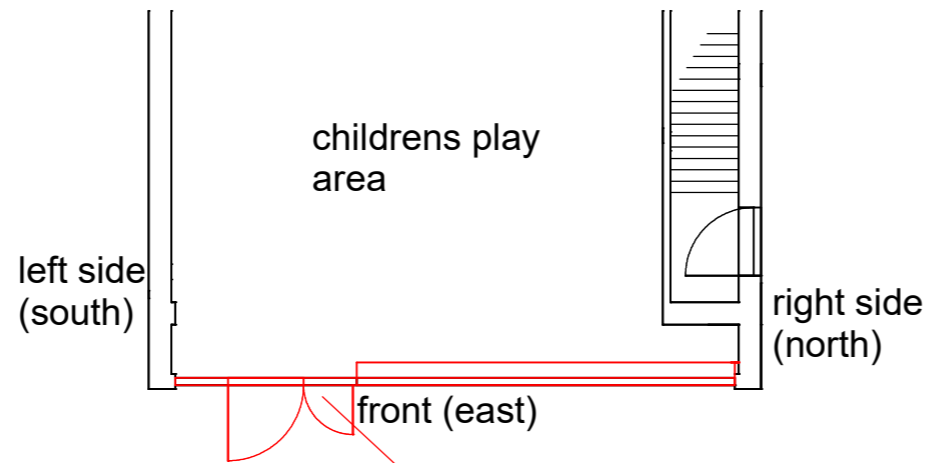

FLOOR PLAN fench door

**PROPOSED REPLACEMENT SHOP FRONT FRAMES
& NEW BRICKWORK**

new brickwork 900mm height, replacement frames to be anthracite grey aluminium, double glazed with trickle vents to comply with building regulations, glazing clear