


QSport Gen 2

Light Spill Shield

CODE: QSPORT2-SHIELD

Dimensions

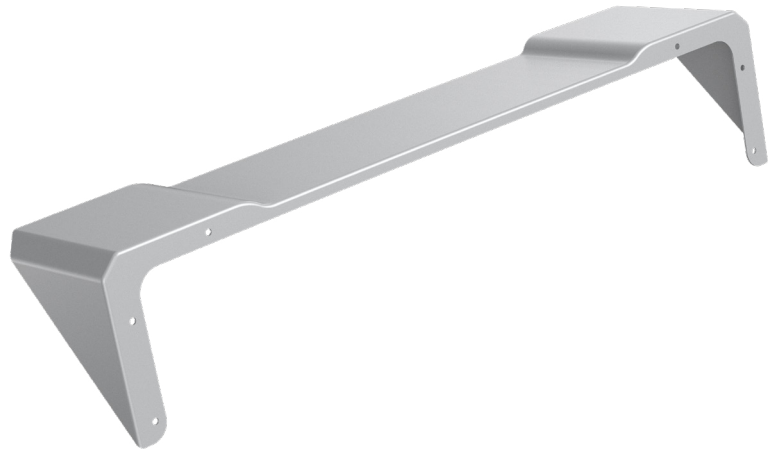

Technical

Installation	6x M3*6 Teeth Screws
Material	Metal
Dimensions	447.7mm x 93.8mm x 94.35mm
Weight	0.427kg