


Internal Roof Sizes



01473 467171

for

Mr & Mrs Pendergast

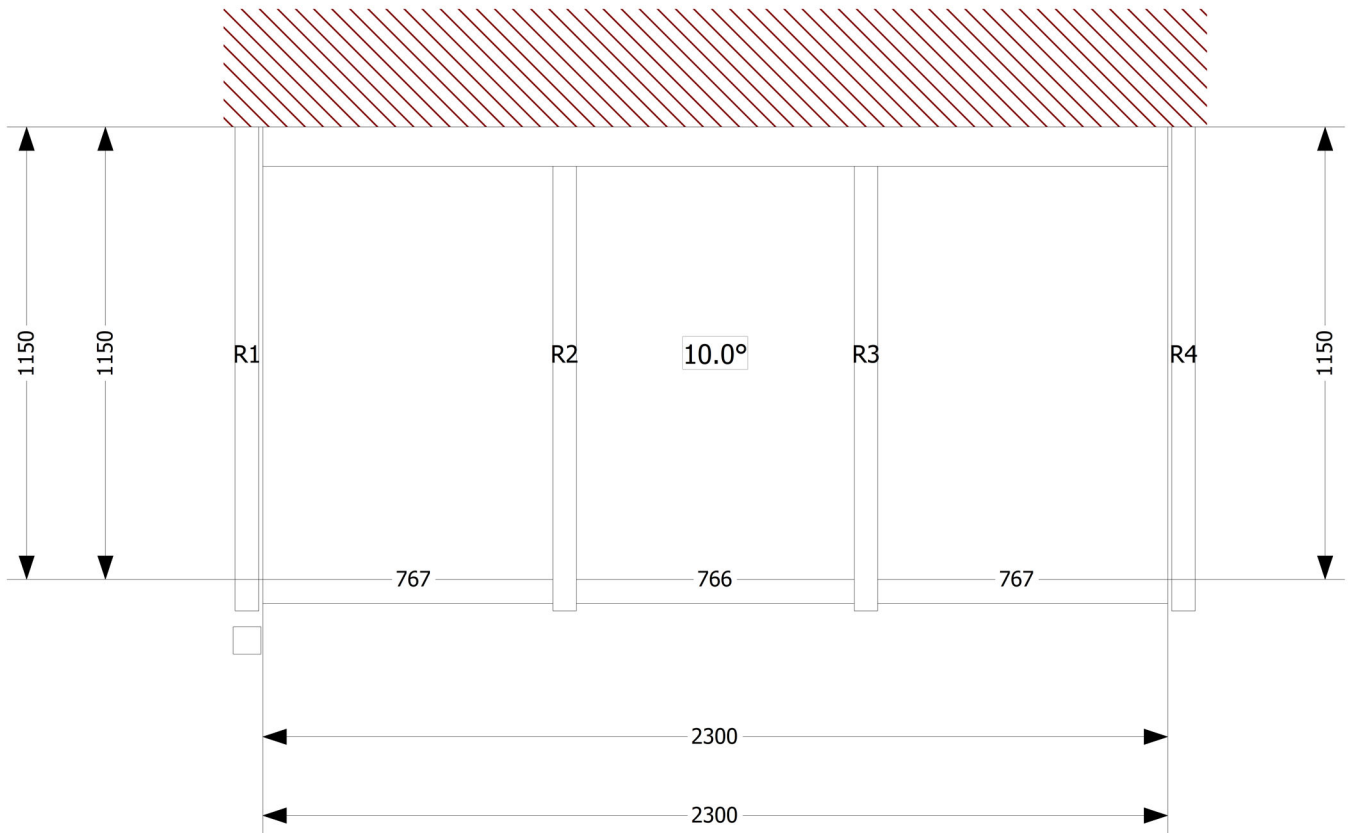

Technical Data


<i>Internal Roof colour :</i>	White	<i>Pitches in (degrees)</i>	10.0°
<i>External Roof Colour :</i>	White		
<i>Roof Glazing Spec. :</i>	24mm SMARTGLASS Blue Glass (Argon,Tough Low E) 1.2 W/m2K		

Head office
1, Olympus Close
Ipswich
IP1 5LJ

Design by SEHBAC Ltd



tel: 01473 467171
fax: 01473 462240

Job No.

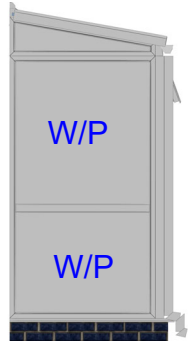


All Glazed Sections
to be Pereline
Obscure Glass

Letter Plate in Midrail

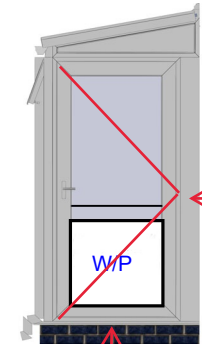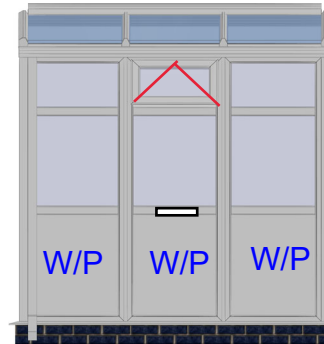

Single Door to Open Out

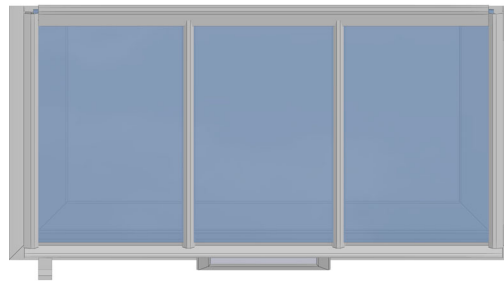

Designed for : -
Mr & Mrs Pendergast
12 Turner Lane
Haughley
IP14 3SA
Designed by

Width (external) mm	2500
Projection (external) mm	1250
Approximate ridge height mm	2571
Roof Pitch(es) degrees	10.0°
Internal Floor Area sq.m	2.65
Wall Frame Area Sq.Mtr.	9.66

Colour, external	White
Colour, internal	White
Roof glazing	24mm SMARTGLASS Blue Glass (Argon, Tough Low E) 1.2 W/m ² K
Window glass	Low-E + Argon Gas fill

Please Note:

These drawings are for visual representation purposes only
and are subject to final survey.