


East Elevation

Plan 03

Scale

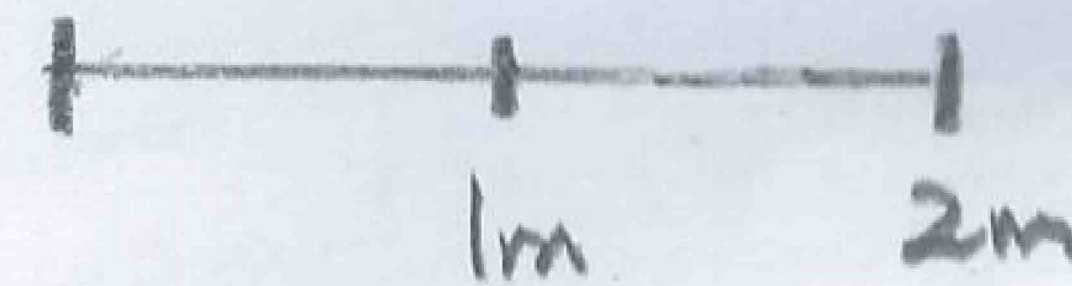

Natural Slate Roof

Gable end upright Slates

UPVC fascia

Block Gutter

