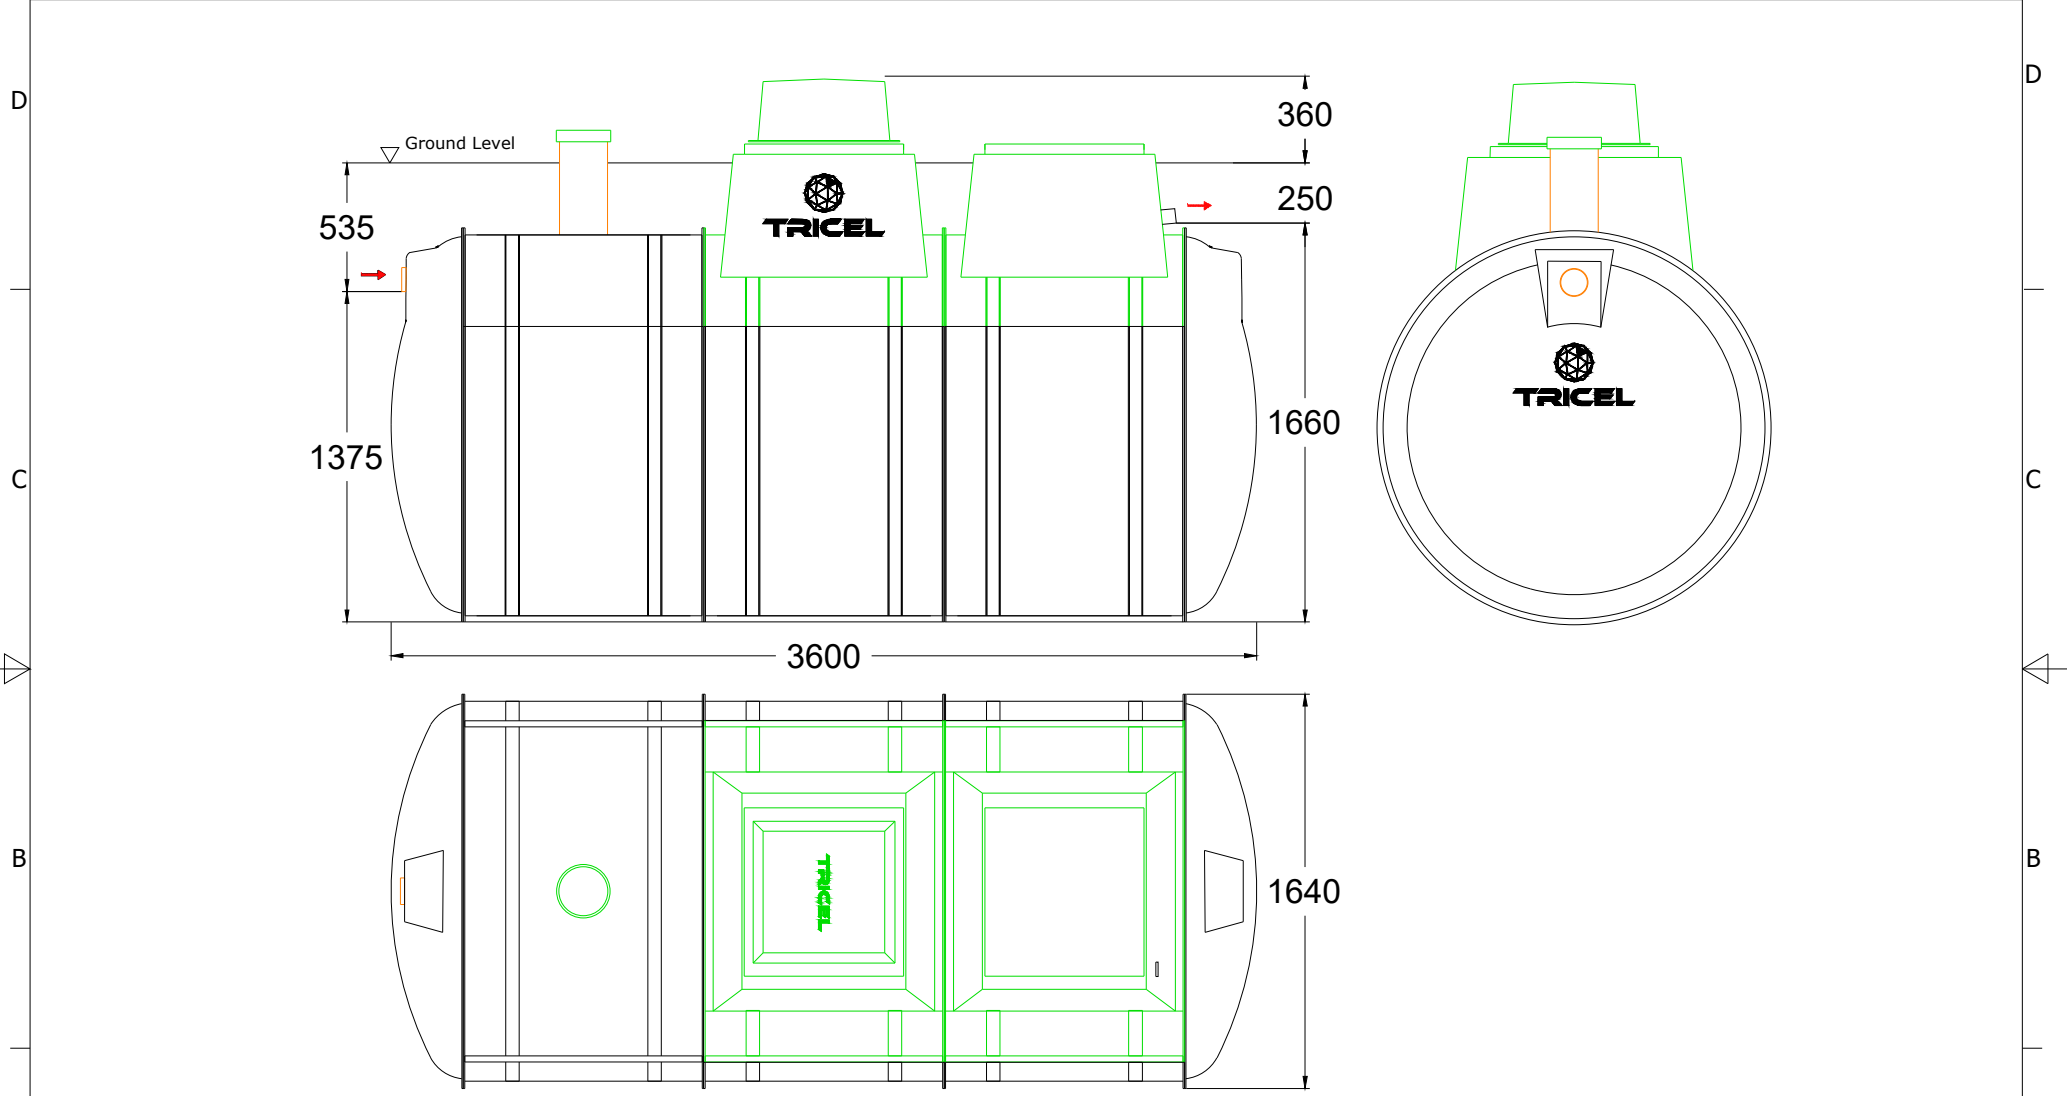

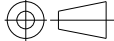


6 | 5 | 4 | 3 | 2 | 1



DRAWN BY NR	DRAWING DATE (DD/MM/YY) 06/02/19	EFFECTIVE DATE: (DD/MM/YY) 15/02/19	PRODUCT NAME: Novo UK12 Pumped	PRODUCT NUMBER: 221836	ACC NUMBER: TPUK1201	 TRICEL
TOLERANCE: +/-5mm Unless Specified		MATERIAL: GRP	SCALE: NOT TO SCALE	DRAWING TYPE: SALES		
UNITS: mm		DRWG NO: N/A	TANK REVISION:	REV. NO.	PAGE SIZE: A4	
JOB NUMBER: N/A		WEIGHT (KG): 400	PROJECT NO: #321	ECO NO: 74	COUNTRY: UK	

6 | 5 | 4 | 3 | 2 | 1