

RCP Key

- = Wall mounted bathroom fitting
- = Recessed downlight
- = Surface mounted emergency luminaire
- = Flush mounted emergency luminaire
- = Suspended track lighting
- = Waterproof batten
- = Surface mounted LED luminaire
- = Denotes emergency light
- = Access Panel requirements
- = Existing fitting retained & refurbished
- = New fitting to existing position (Capping detail to cast-in fittings may be required)
- = New cast-in position created and fitting to match upper levels inserted
- = Smoke & Heat Detector
- = Existing luminaries removed and recess capped with metal plate. Fitting used on L04/L05
- = Illuminated emergency exit signage
- = Utility luminaire
- = Wall mounted zoom room lights
- = Plasterboard Ceiling

Do not scale from this drawing. All dimensions to be checked on site. All omissions and discrepancies to be reported to the Architect immediately


This work is copyright and shall not be reproduced or used for any other purpose without the written permission of Squire and Partners.

General Notes:

For finishes details see Finishes Schedule
 For details of visible MEP elements see MEP Schedule
 For details of proposed light fittings see Lighting Schedule
 See also Schedule of Works to Existing WCs and Teapoints



General Note:
 Illustrations on the plan have some minor modifications to door sizes/openings and position of sanitaryware.

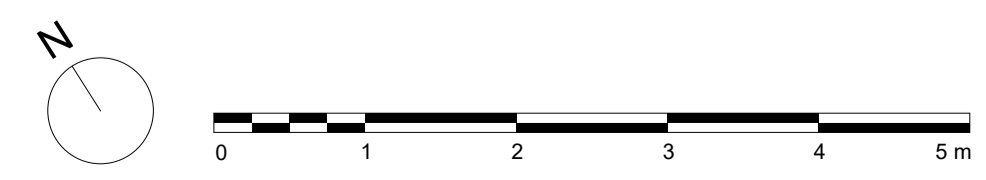

Issued for Listed Building Consent	09/02/24	P2
Issued for Listed Building Consent	20/08/21	P1
Description	Date	Chk Rev

SQUIRE & PARTNERS

Squire and Partners LLP
 The Department Store
 248 Ferndale Road, London SW9 8FR
 T: 020 7278 5555
 info@squireandpartners.com
 www.squireandpartners.com

Project
 22 Shad Thames

Title
 Ceilings
 Reflected Ceiling Plan
 Basement

Suitability	Status	Scale @ ISO A1	Job Number
S2	For Information	1 : 50	20029
Date	22/02/2021	Revision	
22/02/2021	1 : 50	20029	
Drawing Number	20029-SQP-01-B1-DR-A-PL760	Revision	P2