

G
129010

Birmingham

London



C
129008

E
129008

D
129008

F
129009

For Continuation Refer to Drawing 1MC08-BBV_MSD-PL-DGA-NS01_NL02-129002

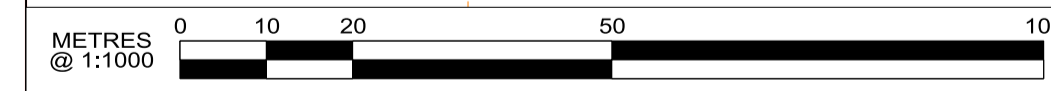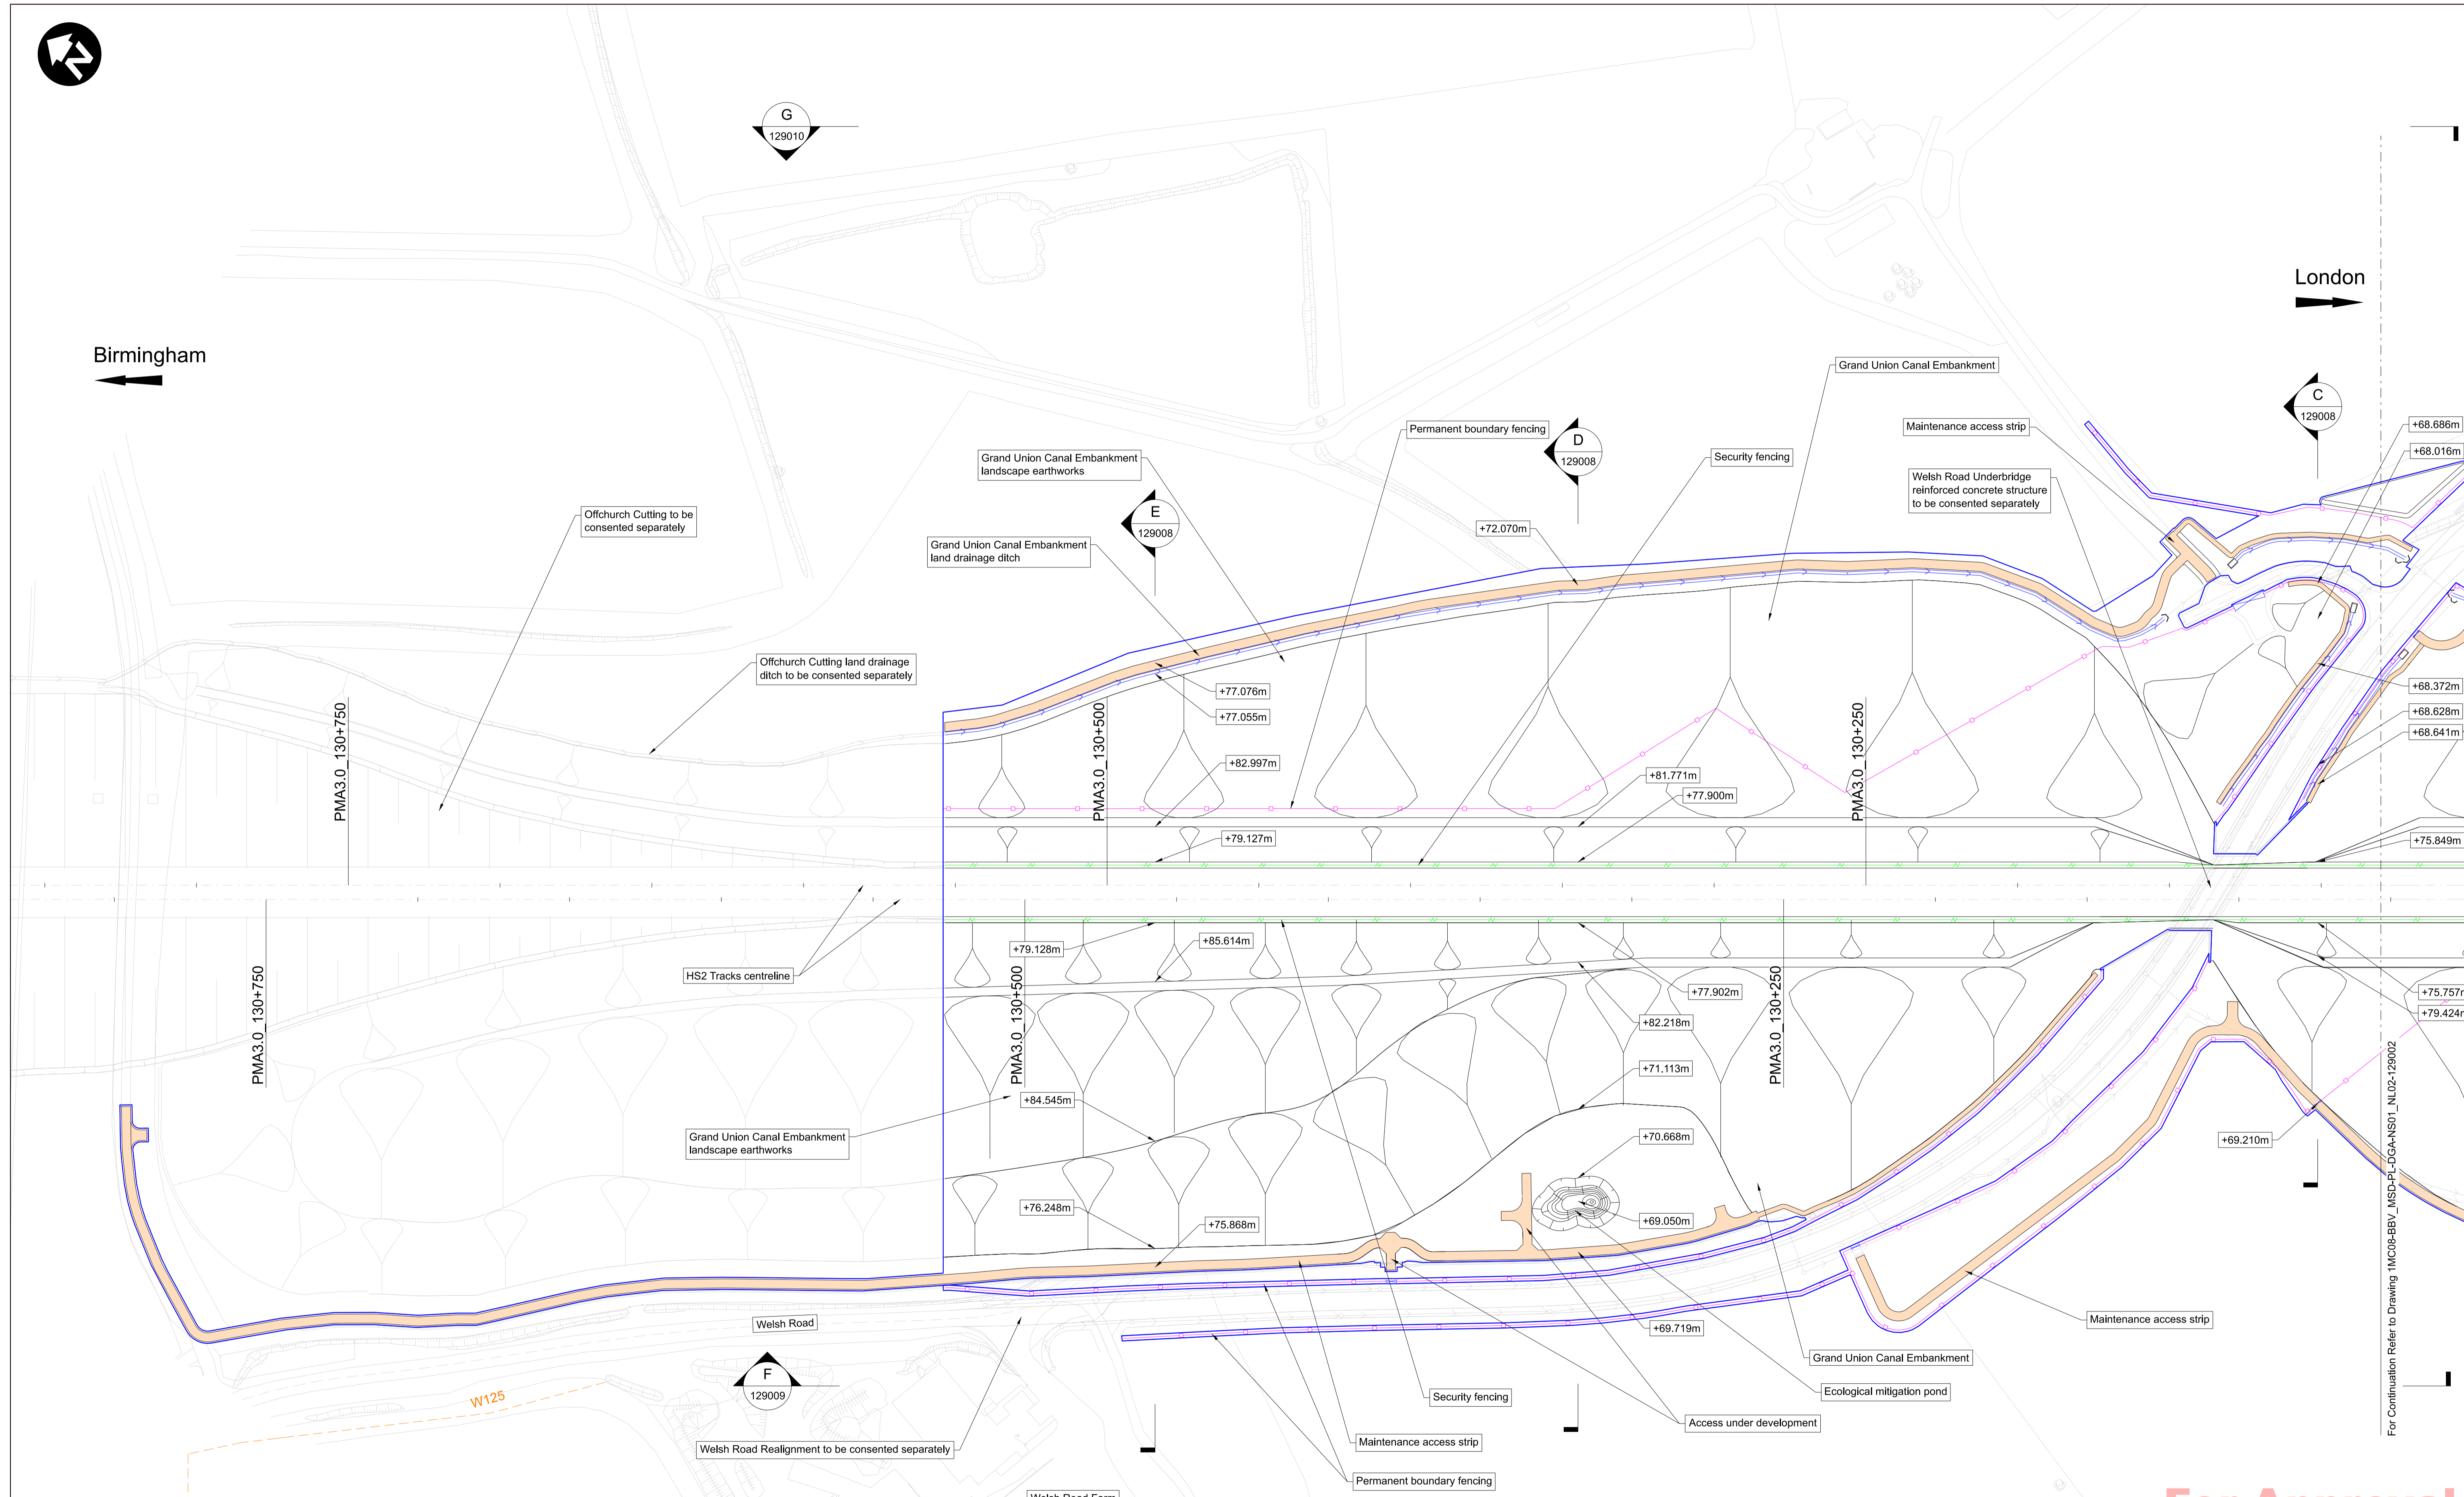

C02	For HS2 Acceptance	SBAR	JDGR	NBEA	RCOX	15/02/24	HS2 accepts no responsibility for any circumstances which arise from the reproduction of this document after alteration, amendment or abbreviation or if it is issued in part or issued incompletely in any way.
P04	For HS2 Acceptance	SBAR	JDGR	NBEA	---	---	© Crown Copyright and database right 2018. All rights reserved. Ordnance Survey Licence number 100049190
P03	For HS2 Acceptance	SBAR	SGAI	NBEA	---	---	© Crown Copyright material is reproduced with the permission of Land Registry under delegated authority from the Controller of HMSO.
P02	For HS2 Acceptance	SBAR	SGAI	JMBO	---	---	This material was last updated on 2018 and may not be copied, distributed, sold or published without the formal permission of Land Registry. Only an official copy of a title plan or register obtained from the Land Registry may be used for legal or other official purposes.
C01	For HS2 Acceptance	NDUN	SGAI	JMBO	EJOH	11/08/22	
Rev	Description	Drawn	Checked	Approved	Con App	Scale with caution as distortion can occur.	

Asset Boundary within Act Limits	Maintenance Access Strip (MAS)
Engineering Earthworks (Embankment)	Works for approval
Landscape Earthworks	Works shown for information and not for approval
Security Fence	Local Authority Boundary
Boundary Fence	Centreline of HS2 Tracks
Access Gate	Land Drainage
Existing Public Right of Way	New Drainage Pipe
	New Culvert
	All Levels Above Project Datum

Registered in England: Registration No. 06791686
Registered office: 2 Snow Hill, Queensway, Birmingham, B4 6GA

Official

Creator/Originator
Balfour Beatty VINCI

Project/Contract (N1) Long Itchington Wood Tunnel to Birmingham Interchange Station			
Zone	Ufton To Cubbington	Drawn	Checked
SBAR	JDGR	Approved	NBEA
Date	07/02/24	Scale	1:1000
Deliverable	Yes (MIDP)	Gate	DD
Size	A1	Suitability	S4
Drawing No.	1MC08-BBV_MSD-PL-DGA-NS01_NL02-129003	Rev.	C02
Drawing Title Grand Union Canal Embankment HS2 Consent ID: WAC.PS.10039 General Arrangement - Sheet 2 of 2 Schedule 17			

For Approval

This document is issued for the party which commissioned it and for specific purposes connected with the captioned project only. It should not be relied upon by any other party or used for any other purpose. We accept no responsibility for the consequences of this document being relied upon by any other party, or being used for any other purpose, or containing any error or omission which is due to an error or omission in data supplied to us by other parties.