

22

1.6M Close Boarded Fence

PROPOSED DWELLING

Bike Store

CATCH PIT

GARASTOR FLOW CONTROL MANHOLE 1.4 L/S
EXISTING MANHOLE 1.0m DEEP (TBC)

WAVIN AQUACELL OR SIMILAR ATTENUATION TANK 3.0 x 2.0 x 0.4m DP VOLUME = 2.4m3

EXISTING DRAIN TO PUBLIC SEWER IN ROAD

NOTES :-
GENERAL :-
THIS DRAWING IS TO BE READ IN CONJUNCTION WITH ALL OTHER RELEVANT DRAWINGS & SPECIFICATIONS.

A	-	-	-	-
no.	revision	by	chk'd	date
-	FIRST ISSUE	RKL	DMV	05.02.24

project
**LAND ADJACENT
22 LAMBROOK ROAD
FISHPONDS
BRISTOL**

drawing title
**PROPOSED SITE PLAN
SHOWING
SUDS DRAINAGE
LAYOUT**

status
PLANNING

date
FEBRUARY 2024


Structural Engineers
184 Kellaway Avenue
Bristol
BS6 7YL
Tel: 0117 9421199
Email: terryv@tmventham.com

TM Ventham

scale@A3
1:100

drawing number
11584-001

revision
-

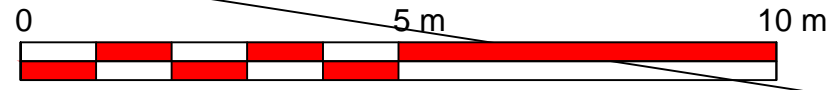

SCALE BAR 1:100 @ A3