
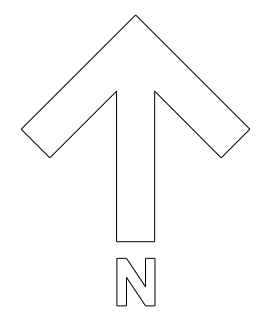


1 - ALL DIMENSIONS TO BE CHECKED ON SITE PRIOR TO COMMENCEMENT OF WORKS.  
 2 - THIS DRAWING IS © COPYRIGHT. THIS DRAWING AND DESIGN MUST NOT BE COPIED OR USED WITHOUT THE EXPRESS CONSENT OF MUGA-UK LTD  
 3 - ALL PERSONNEL SHOULD BE AWARE OF THE HEALTH AND SAFETY PLAN WHICH IS RETAINED IN THE SITE MANAGERS OFFICE

**HEALTH AND SAFETY NOTE**

ALL PERSONNEL SHOULD BE AWARE OF THE HEALTH AND SAFETY PLAN WHICH IS RETAINED IN THE SITE MANAGERS OFFICE

NOTES

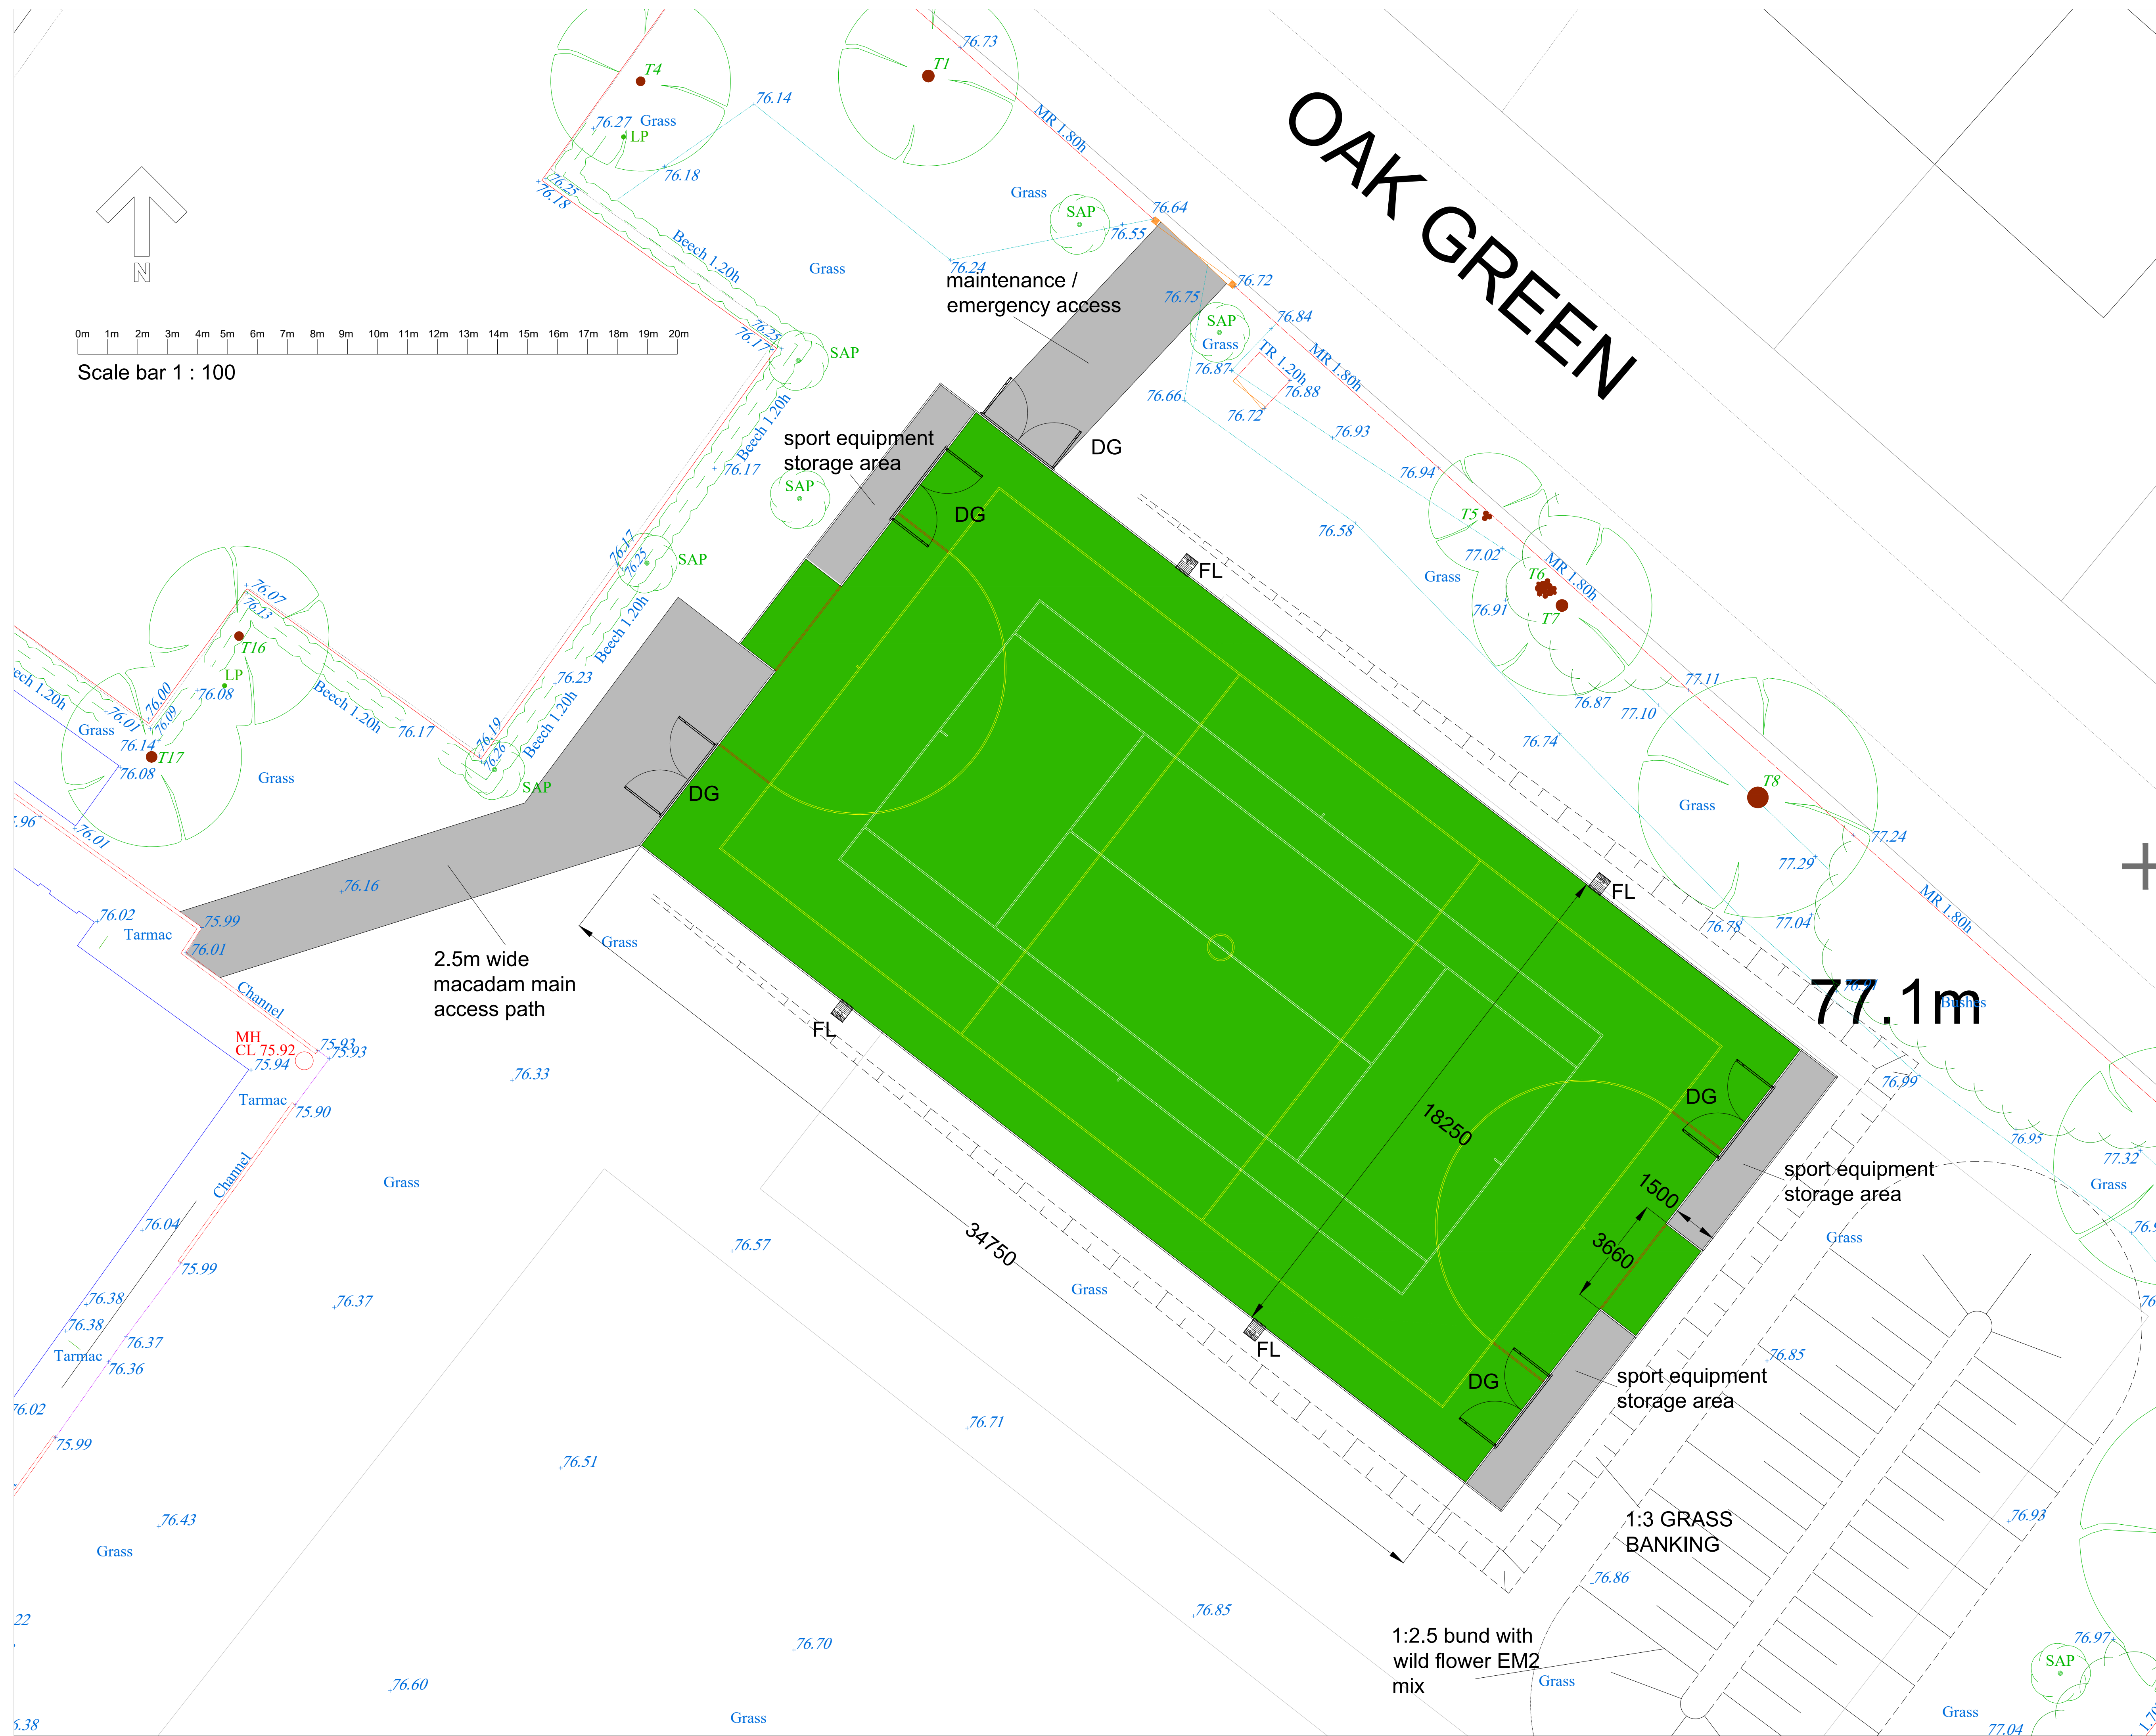

Scale bar 1 : 100



**SPORTS PITCH CONSULTANTS**  
 Mill Farm Hathern Road Shepshed Leicestershire  
 LE12 9RP t: +44 (0) 1509 503408 f: +44 (0) 1509 506420

PROJECT TITLE	PROJECT NUMBER
<b>OAK GREEN SCHOOL</b>	<b>MUK3123</b>

**PROPOSED BLOCK PLAN**

DRAWING No	REV	SCALE
<b>MUK3123-04</b>	<b>C</b>	<b>1:100</b>
DRAWN BY	DATE	
<b>Noll McHugh</b>	<b>12-12-23</b>	
CHECKED BY	SIZE/PLOT	
	<b>A1</b>	