


1 - ALL DIMENSIONS TO BE CHECKED ON SITE PRIOR TO COMMENCEMENT OF WORKS.
 2 - THIS DRAWING IS © COPYRIGHT. THIS DRAWING AND DESIGN MUST NOT BE COPIED OR USED WITHOUT THE EXPRESS CONSENT OF MUGA-UK LTD
 3 - ALL PERSONNEL SHOULD BE AWARE OF THE HEALTH AND SAFETY PLAN WHICH IS RETAINED IN THE SITE MANAGERS OFFICE

HEALTH AND SAFETY NOTE

ALL PERSONNEL SHOULD BE AWARE OF THE HEALTH AND SAFETY PLAN WHICH IS RETAINED IN THE SITE MANAGERS OFFICE

NOTES

SITE SURVEY LEGEND

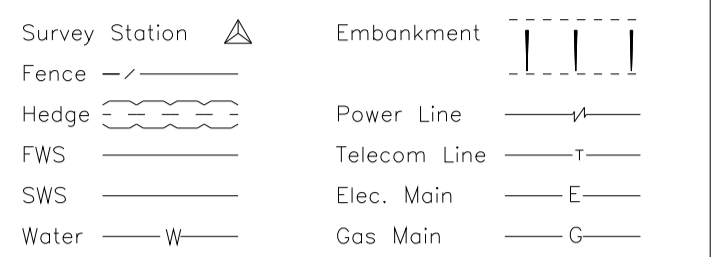

AV	Air Valve	MP	Metal Post
BS	Bus Stop	MH	Manhole
BW	Brick Wall	MB	Metal Bollard
CB	Conc. Ballard	PI	Petrol J/Ceceptor
CL	Cover Level	RC	Road Gully
EB	Electric Box	RS	Road Sign
ED	Electric Cover	RNB	Road Name Board
EP	Electric Pole	RS	Road Sign
FH	Fire Hydrant	SA	Stopcock
FL	Floorlevel	SC	Stopcock
G	Gully	SV	Sluice Valve
GM	Gas Meter	TP	Telephone Pole
GV	Gas Valve	TB	Telephone Box
H	Height	TJ	Tel.Junc.Box
IL	Invert Level	TL	Traffic Light
IC	Inspection Chamber	V	Valve
KO	Kerb Offset	VP	Vent Pipe
LB	Letter Box	WL	Water Level
LH	Lamp Hole	WM	Water Meter
LP	Lamp Post	WO	Water Outlet
MKR	Marker	WV	Water Valve


FENCE TYPES

BW	Barbed Wire	CW	Chicken Wire
CB	Close Board	IW	Interwoven
CL	Corrospated Iron	IR	Iron Rolling
CP	Chain Link	OB	Openboard
CPL	Conc. Panel	PR	Post and rail
CP	Chestnut Paling	PW	Post and Wire


BUILDING SURVEY LEGEND

AHL	Arch Head Level
ASL	Arch Spring Level
BSL	Beam Soffit Level
CL	Cover Level
D	Door
DHL	Door Head Level
DP	Down Pipe
FL	Floor Level
H	Height
IC	Inspection Chamber
IL	Invert Level
L	Level
O/H	Overhead
RSJ	Rollled Steel Joist
RWP	Rain Water Pipe
SVP	Soil Vent. Pipe
TL	Threshold Level
W	Window
WC	Window Cill
WH	Window Head

Floor To Ceiling Height **2.60**

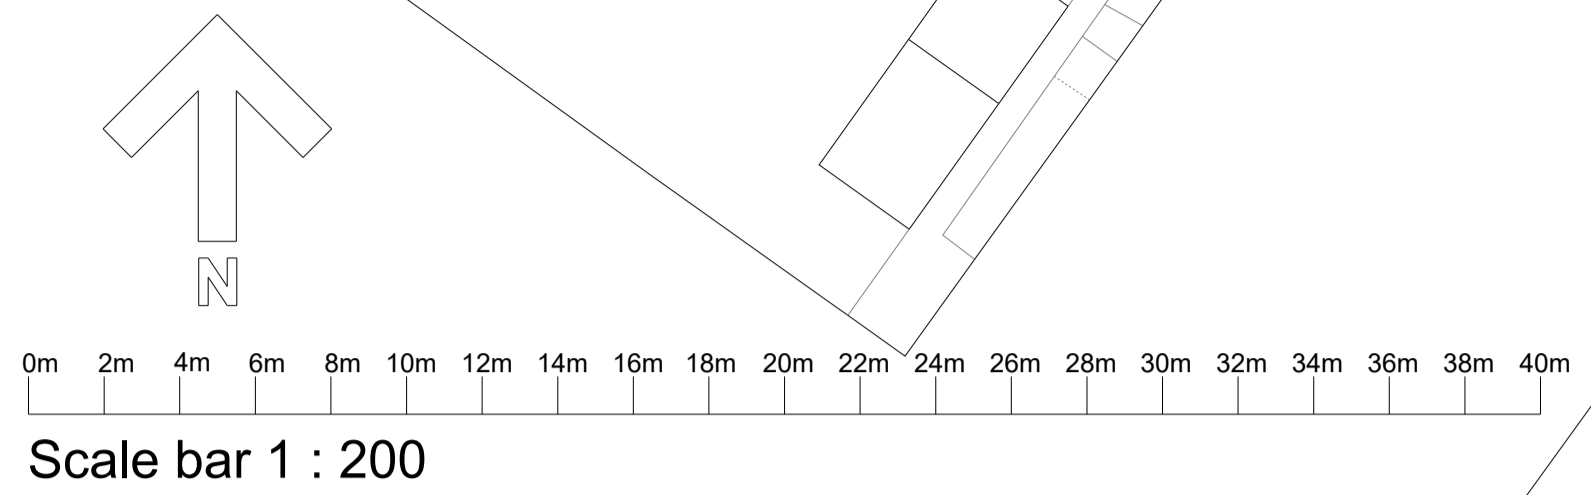

TREE	GIRTH	HEIGHT	SPREAD	SPECIES
1	1.20	8.0	3.0	CHERRY
2	1.20	10.0	4.0	OAK
3	0.80	5.0	1.0	CHERRY
4	0.90	6.0	3.0	CHERRY
5	10.50	5.0	2.0	HAWTHORN
6	M48	5.0	2.0	HAWTHORN
7	1.50	10.0	3.0	MAPLE
8	2.10	12.0	4.0	HAWTHORN
9	0.90	7.0	4.0	HAWTHORN
10	1.60	10.0	4.0	HAWTHORN
11	1.40	15.0	5.0	SILVER BIRCH
12	0.70	9.0	3.0	SYCAMORE
13	20.50	10.0	4.0	SYCAMORE
14	10.70	6.0	3.0	HAWTHORN
15	11.20	12.0	4.0	SYCAMORE
16	0.90	7.0	3.0	CHERRY
17	1.10	8.0	3.0	CHERRY
18	0.80	6.0	2.0	CHERRY
19	20.90	8.0	3.0	ELDER
20	M48	9.0	3.0	ELDER
21	0.80	8.0	3.0	SYCAMORE
22	1.40	16.0	4.0	SILVER BIRCH
23	1.30	14.0	4.0	SILVER BIRCH
24	1.30	16.0	4.0	SILVER BIRCH
25	0.80	8.0	3.0	ELDER

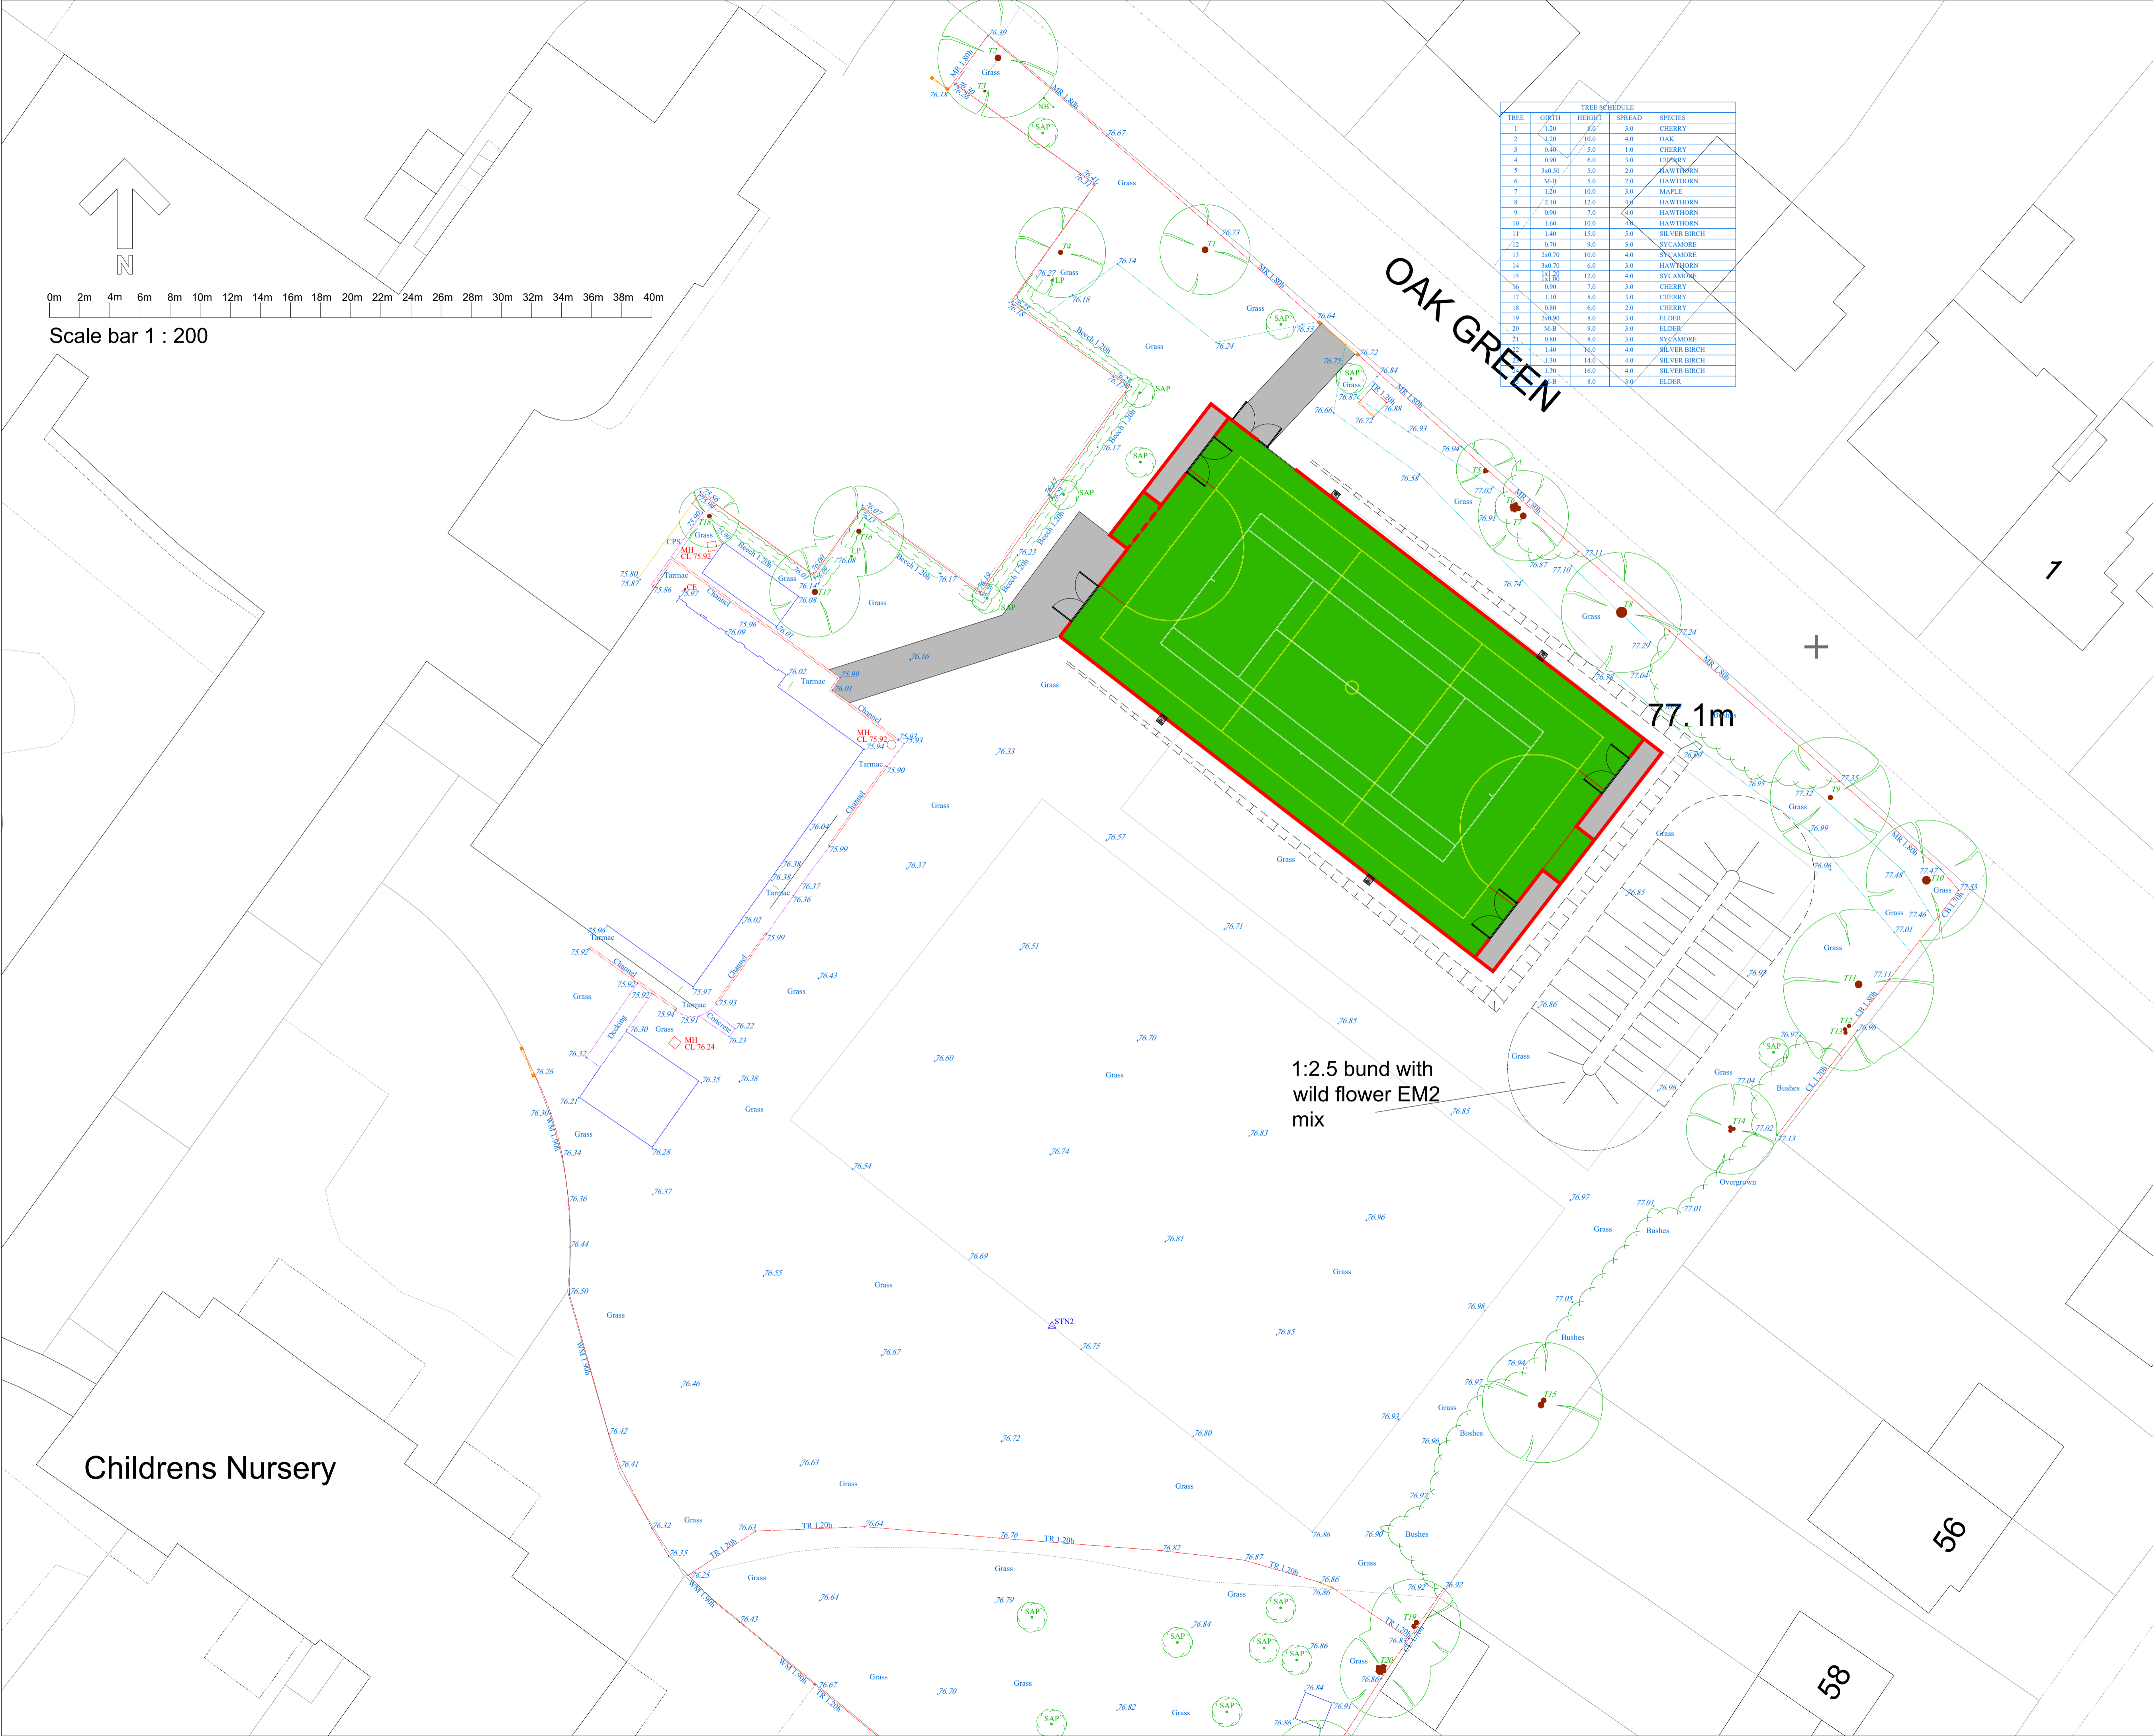

1:2.5 bund with wild flower EM2 mix

Childrens Nursery



SPORTS PITCH CONSULTANTS
 Mill Farm Hathern Road Shepshed Leicestershire
 LE12 9RP t: +44 (0) 1509 503406 f: +44 (0) 1509 506420

PROJECT TITLE	PROJECT NUMBER
OAK GREEN SCHOOL	MUK3123

PROPOSED BLOCK PLAN

DRAWING No	REV	SCALE
MUK3123-03	C	1:200
DRAWN BY	DATE	
Noll McHugh	12-12-23	
CHECKED BY	SIZE/PLOT	
	A1	
ACAD FILE		