


SYNTHETIC HOCKEY PITCH

1 - ALL DIMENSIONS TO BE CHECKED ON SITE PRIOR TO COMMENCEMENT OF WORKS.
 2 - THIS DRAWING IS © COPYRIGHT. THIS DRAWING AND DESIGN MUST NOT BE COPIED OR USED WITHOUT THE EXPRESS CONSENT OF MUGA-UK LTD
 3 - ALL PERSONNEL SHOULD BE AWARE OF THE HEALTH AND SAFETY PLAN WHICH IS RETAINED IN THE SITE MANAGERS OFFICE

HEALTH AND SAFETY NOTE

ALL PERSONNEL SHOULD BE AWARE OF THE HEALTH AND SAFETY PLAN WHICH IS RETAINED IN THE SITE MANAGERS OFFICE

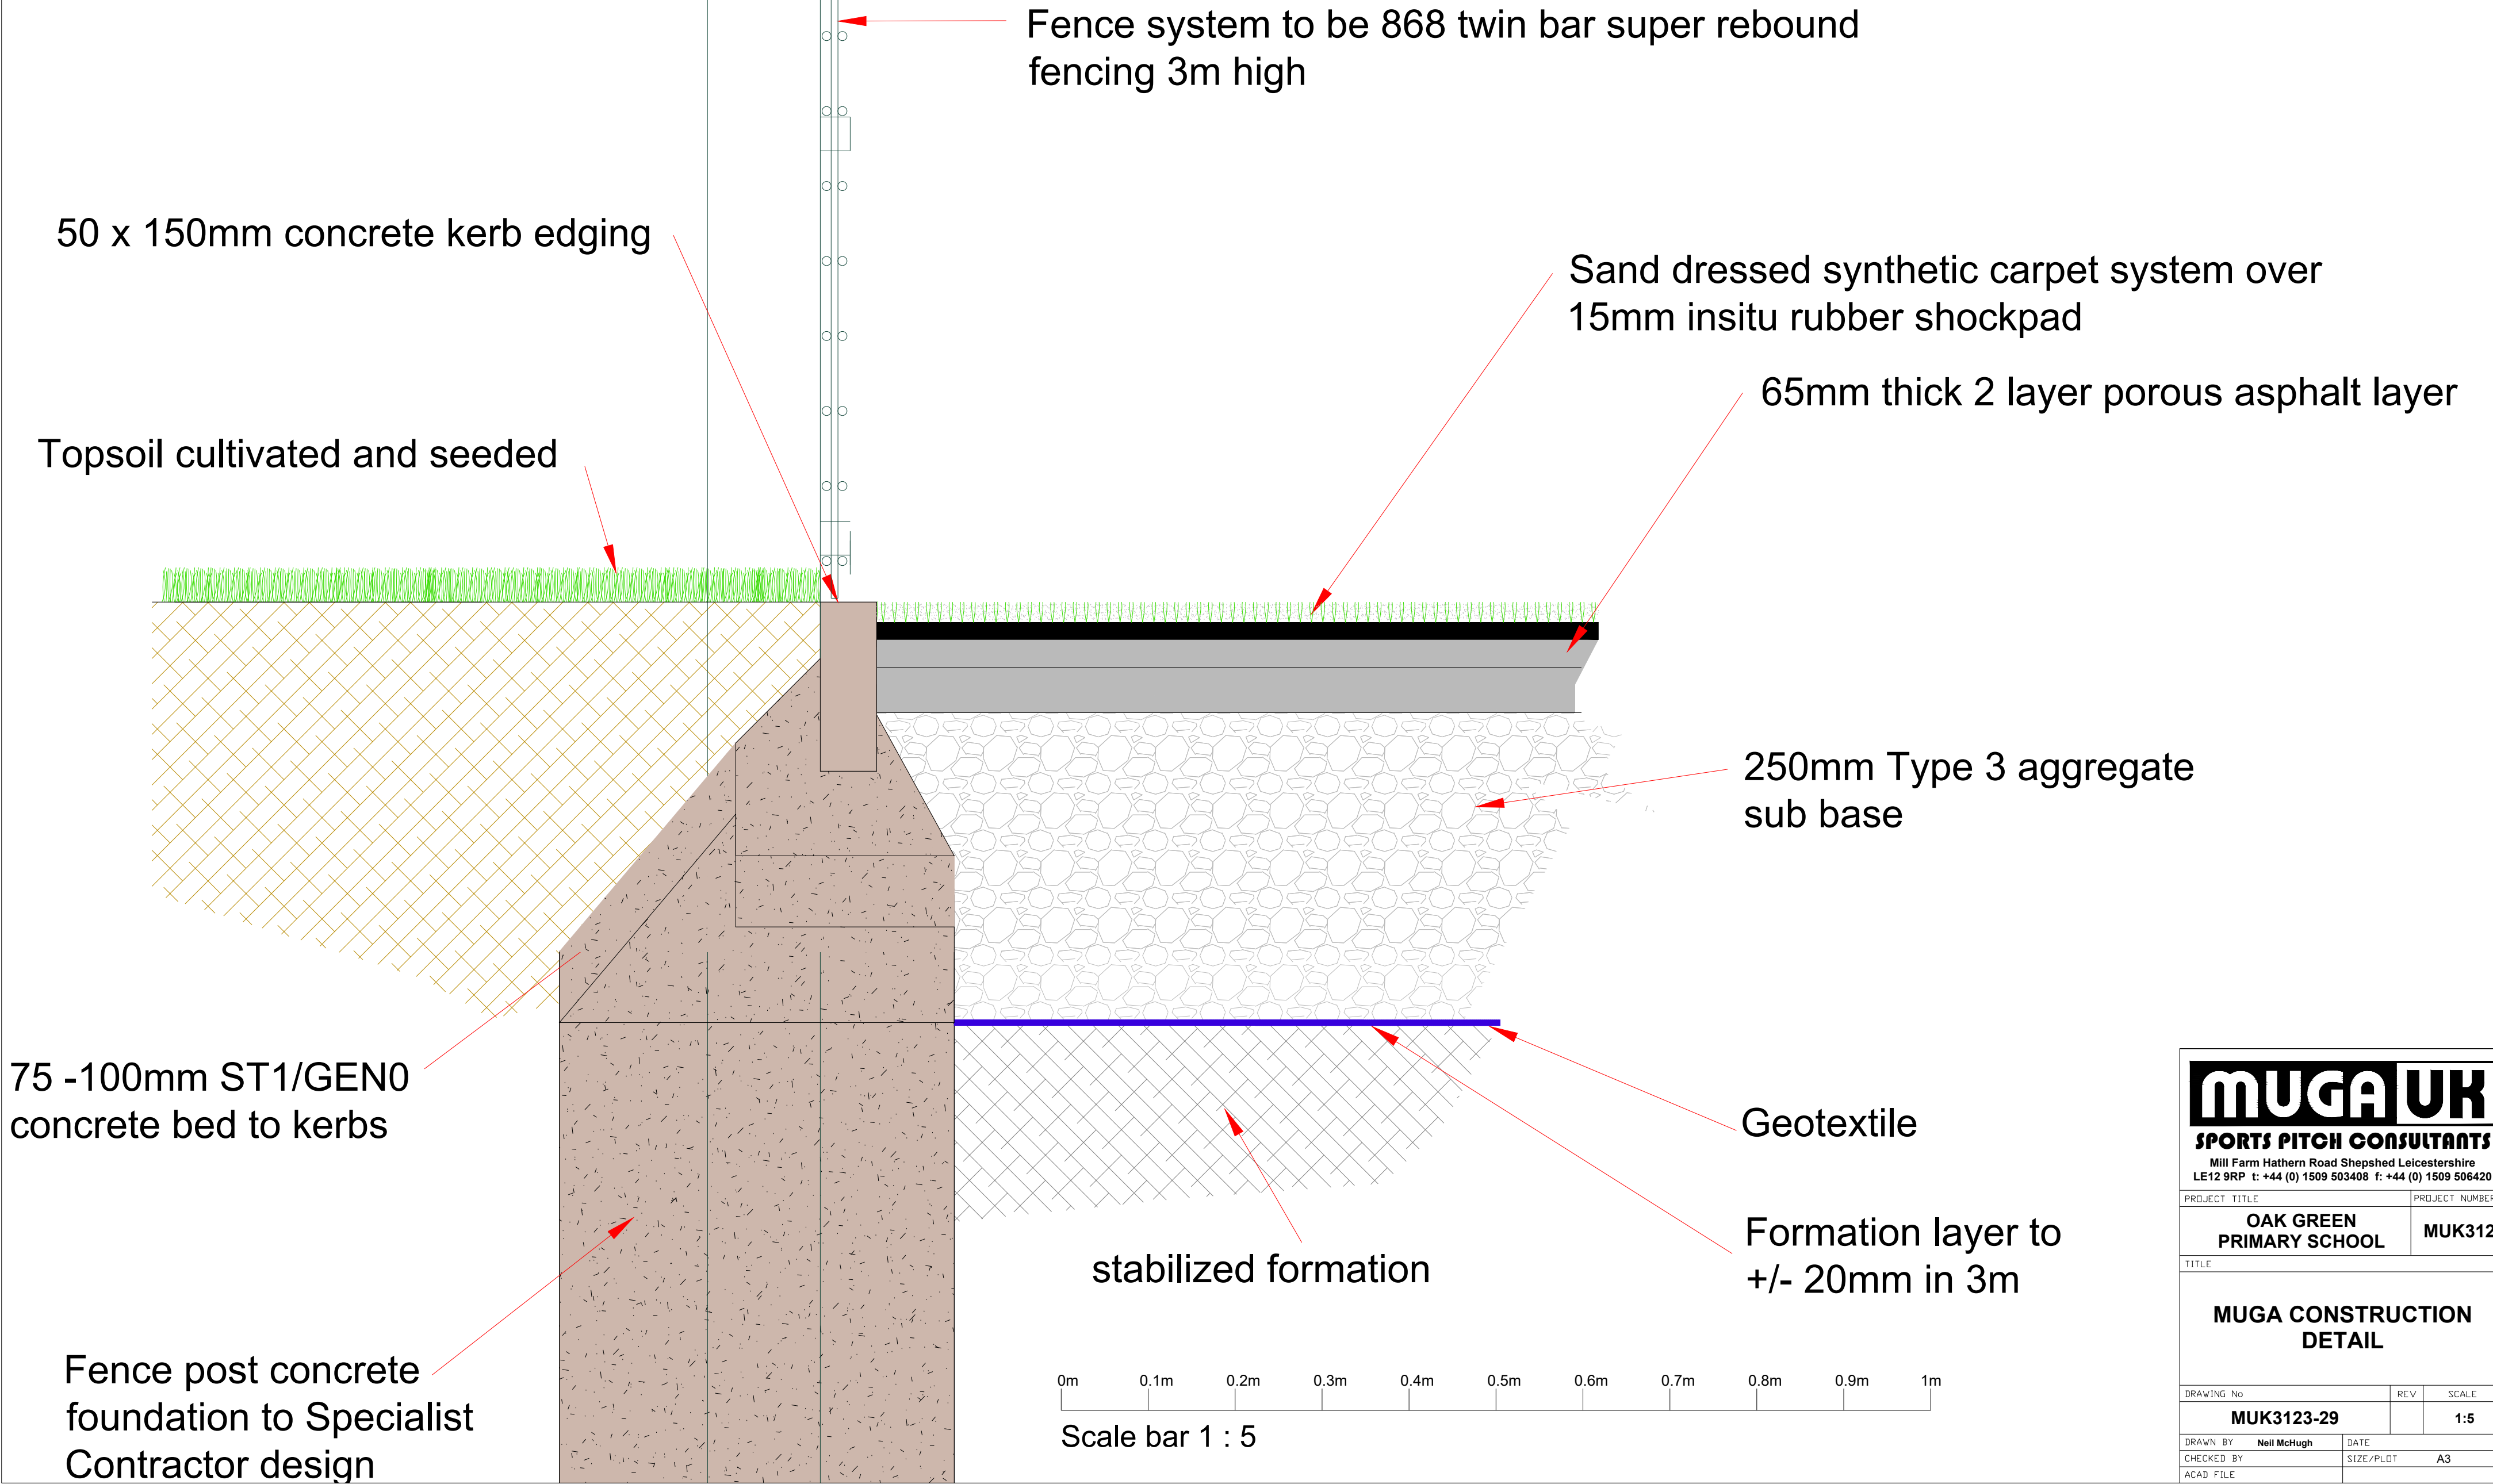

SPORTS PITCH CONSULTANTS
 Mill Farm Hathern Road Shepshed Leicestershire
 LE12 9RP t: +44 (0) 1509 503408 f: +44 (0) 1509 506420

PROJECT TITLE	PROJECT NUMBER
OAK GREEN PRIMARY SCHOOL	MUK3123

MUGA CONSTRUCTION DETAIL

DRAWING No	REV	SCALE
MUK3123-29		1:5
DRAWN BY Neil McHugh	DATE	
CHECKED BY	SIZE/PLOT	A3
ACAD FILE		