


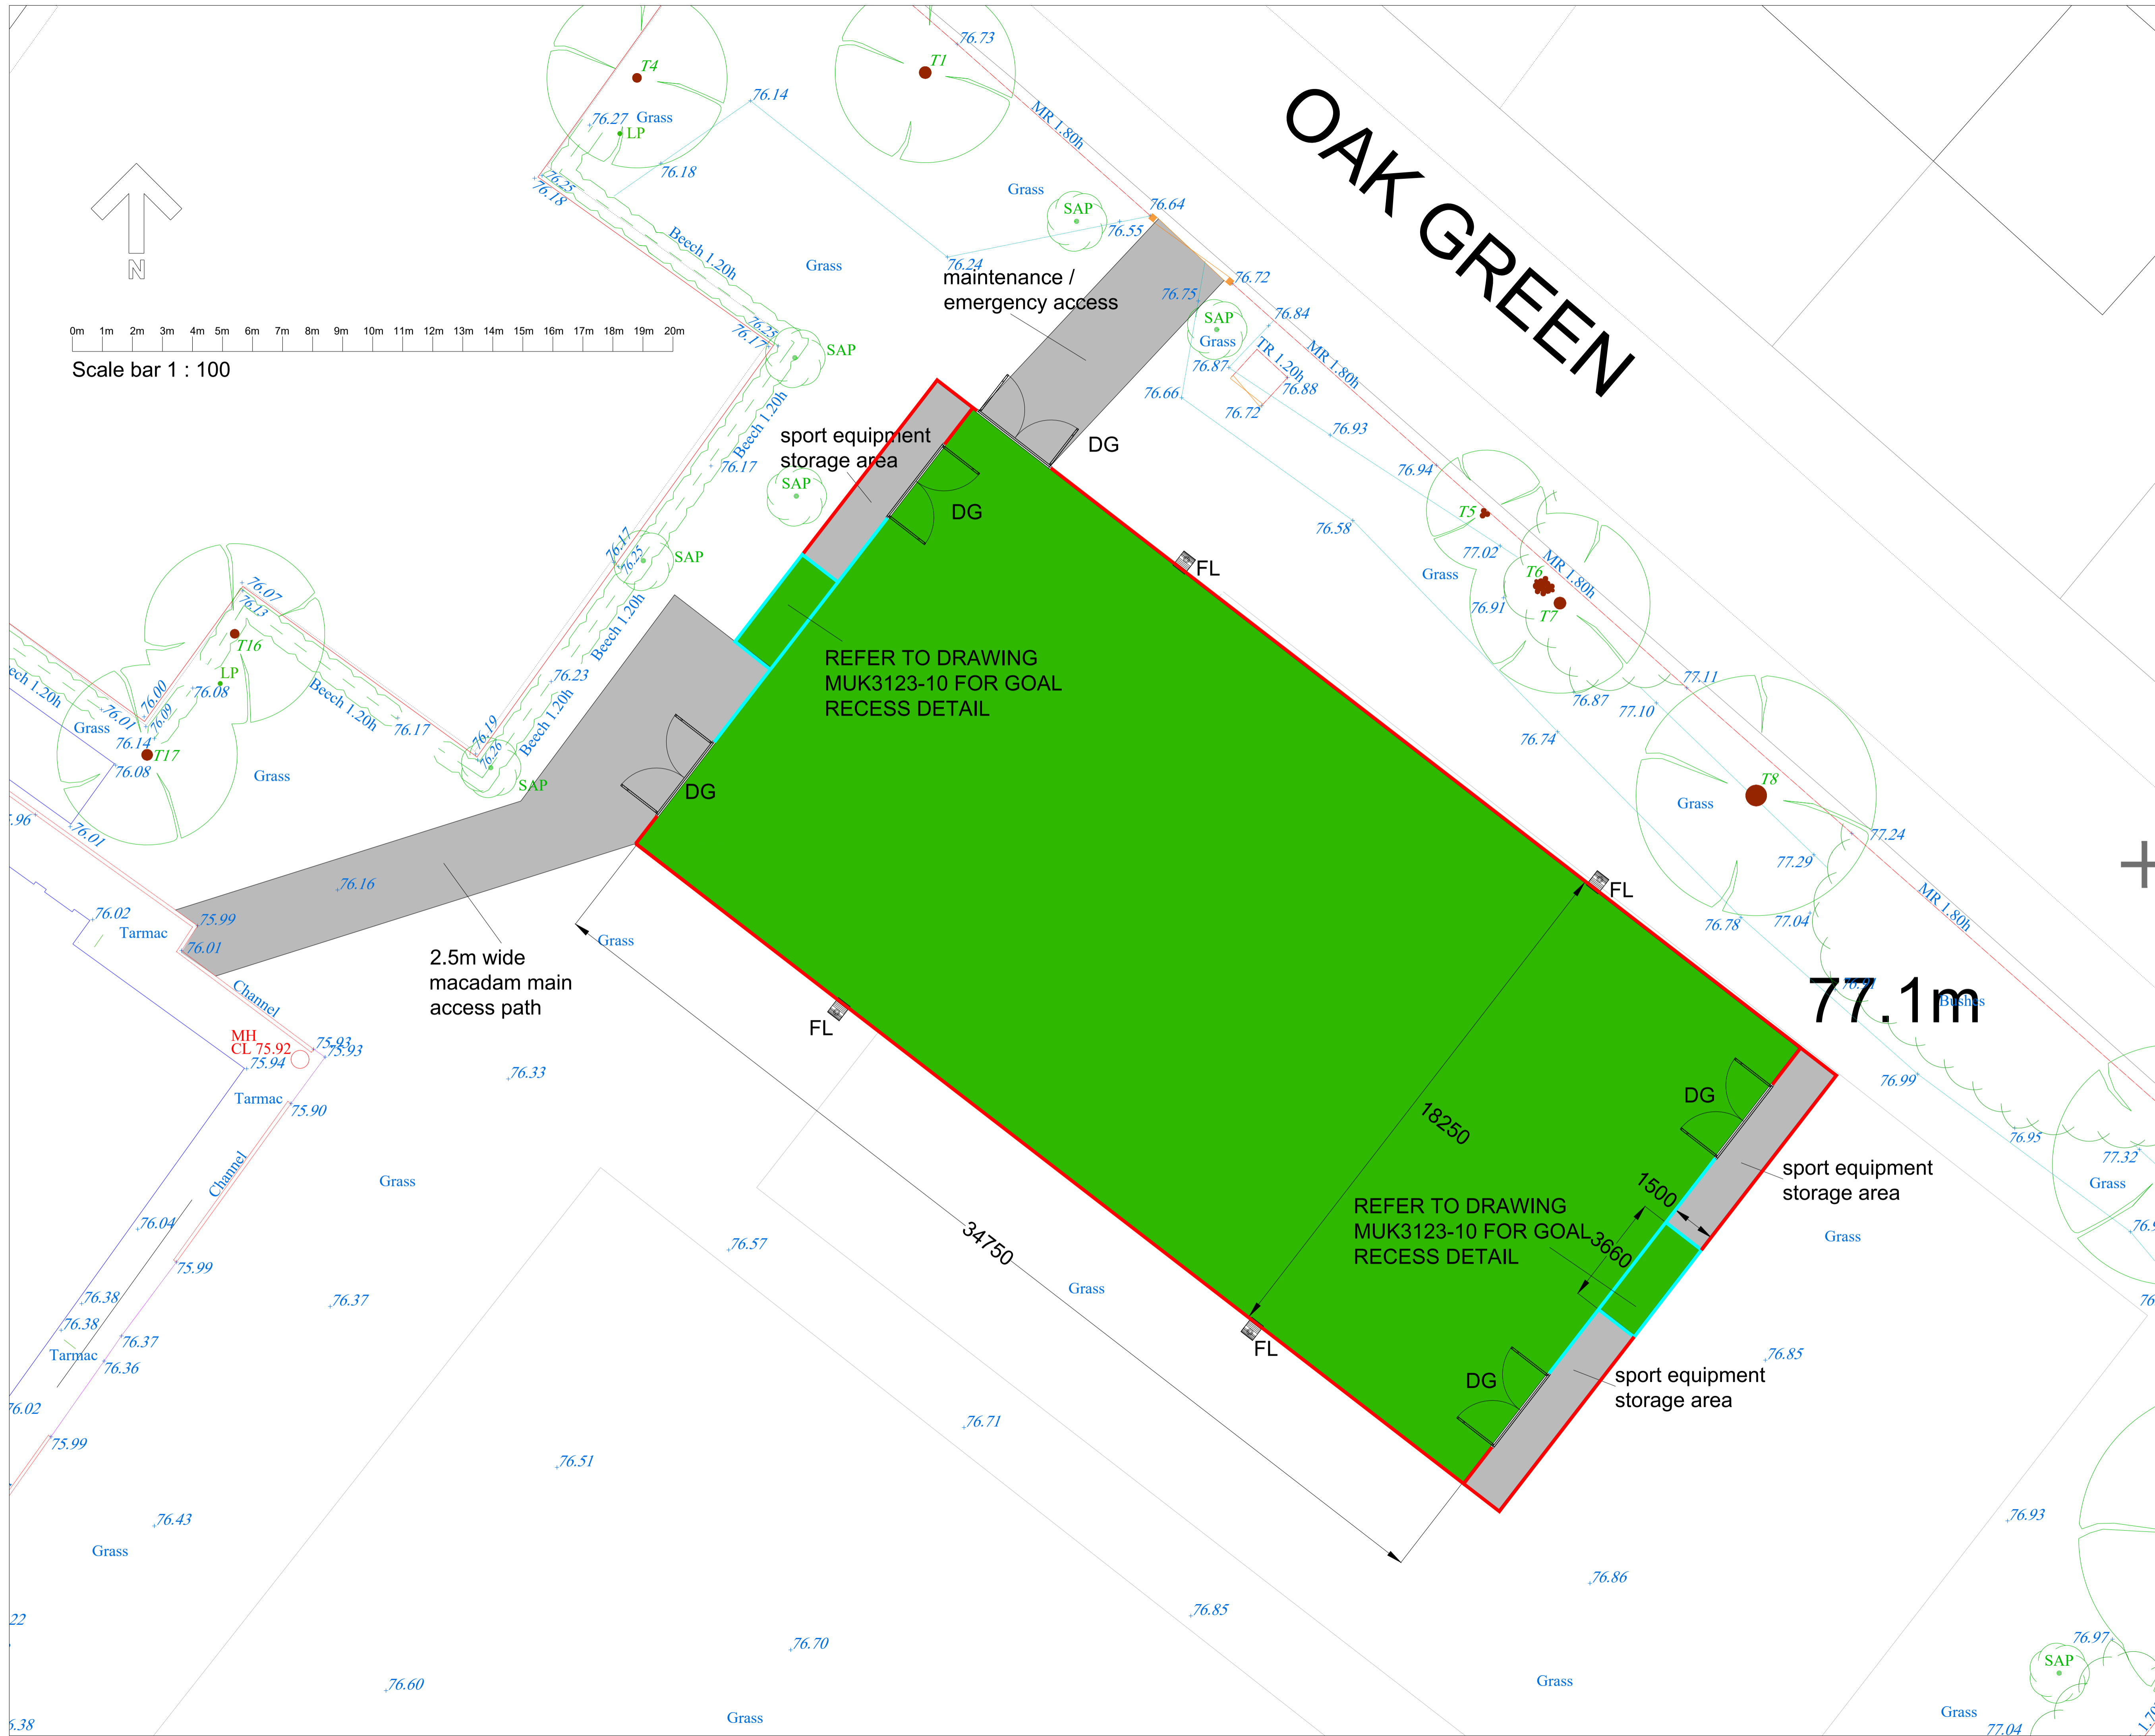
1 - ALL DIMENSIONS TO BE CHECKED ON SITE PRIOR TO COMMENCEMENT OF WORKS.
 2 - THIS DRAWING IS © COPYRIGHT. THIS DRAWING AND DESIGN MUST NOT BE COPIED OR USED WITHOUT THE EXPRESS CONSENT OF MUGA-UK LTD
 3 - ALL PERSONNEL SHOULD BE AWARE OF THE HEALTH AND SAFETY PLAN WHICH IS RETAINED IN THE SITE MANAGERS OFFICE

HEALTH AND SAFETY NOTE

ALL PERSONNEL SHOULD BE AWARE OF THE HEALTH AND SAFETY PLAN WHICH IS RETAINED IN THE SITE MANAGERS OFFICE

NOTES

-  3m high twin bar sport rebound panel system colour RAL6005
-  4m high twin bar sport rebound panel system colour RAL6005



SPORTS PITCH CONSULTANTS
 Mill Farm Hathern Road Shepshed Leicestershire
 LE12 9RP t: +44 (0) 1509 503408 f: +44 (0) 1509 506420

PROJECT TITLE	PROJECT NUMBER
OAK GREEN SCHOOL	MUK3123

PROPOSED FENCE PLAN

DRAWING No	REV	SCALE
MUK3123-05	A	1:200
DRAWN BY	DATE	
Noll McHugh	19-01-24	
CHECKED BY	SIZE/PLOT	
ACAD FILE	A1	