
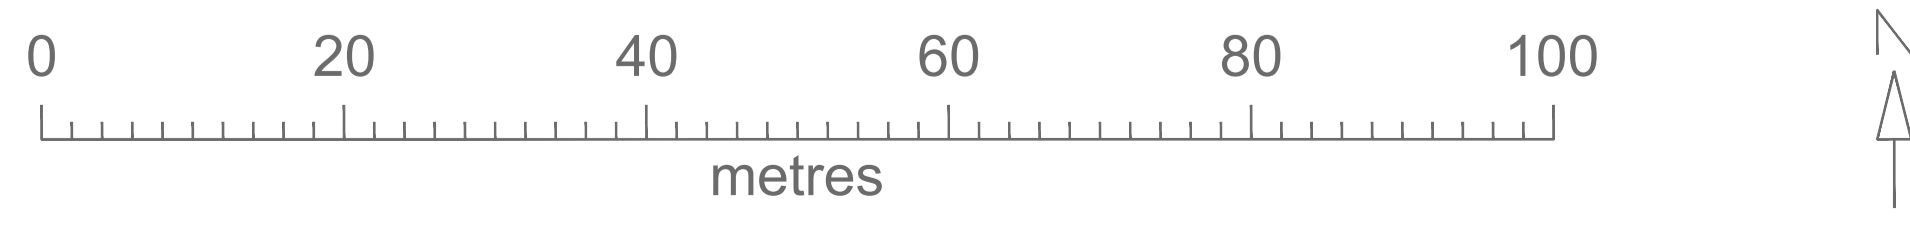


SP8113 481376 481400 481450 481500 481550 481600 481642 SP8113
 213153 213150 213100 213050 213000 212950 212928 SP8112 481376 481400 481450 481500 481550 481600 481642 SP8112

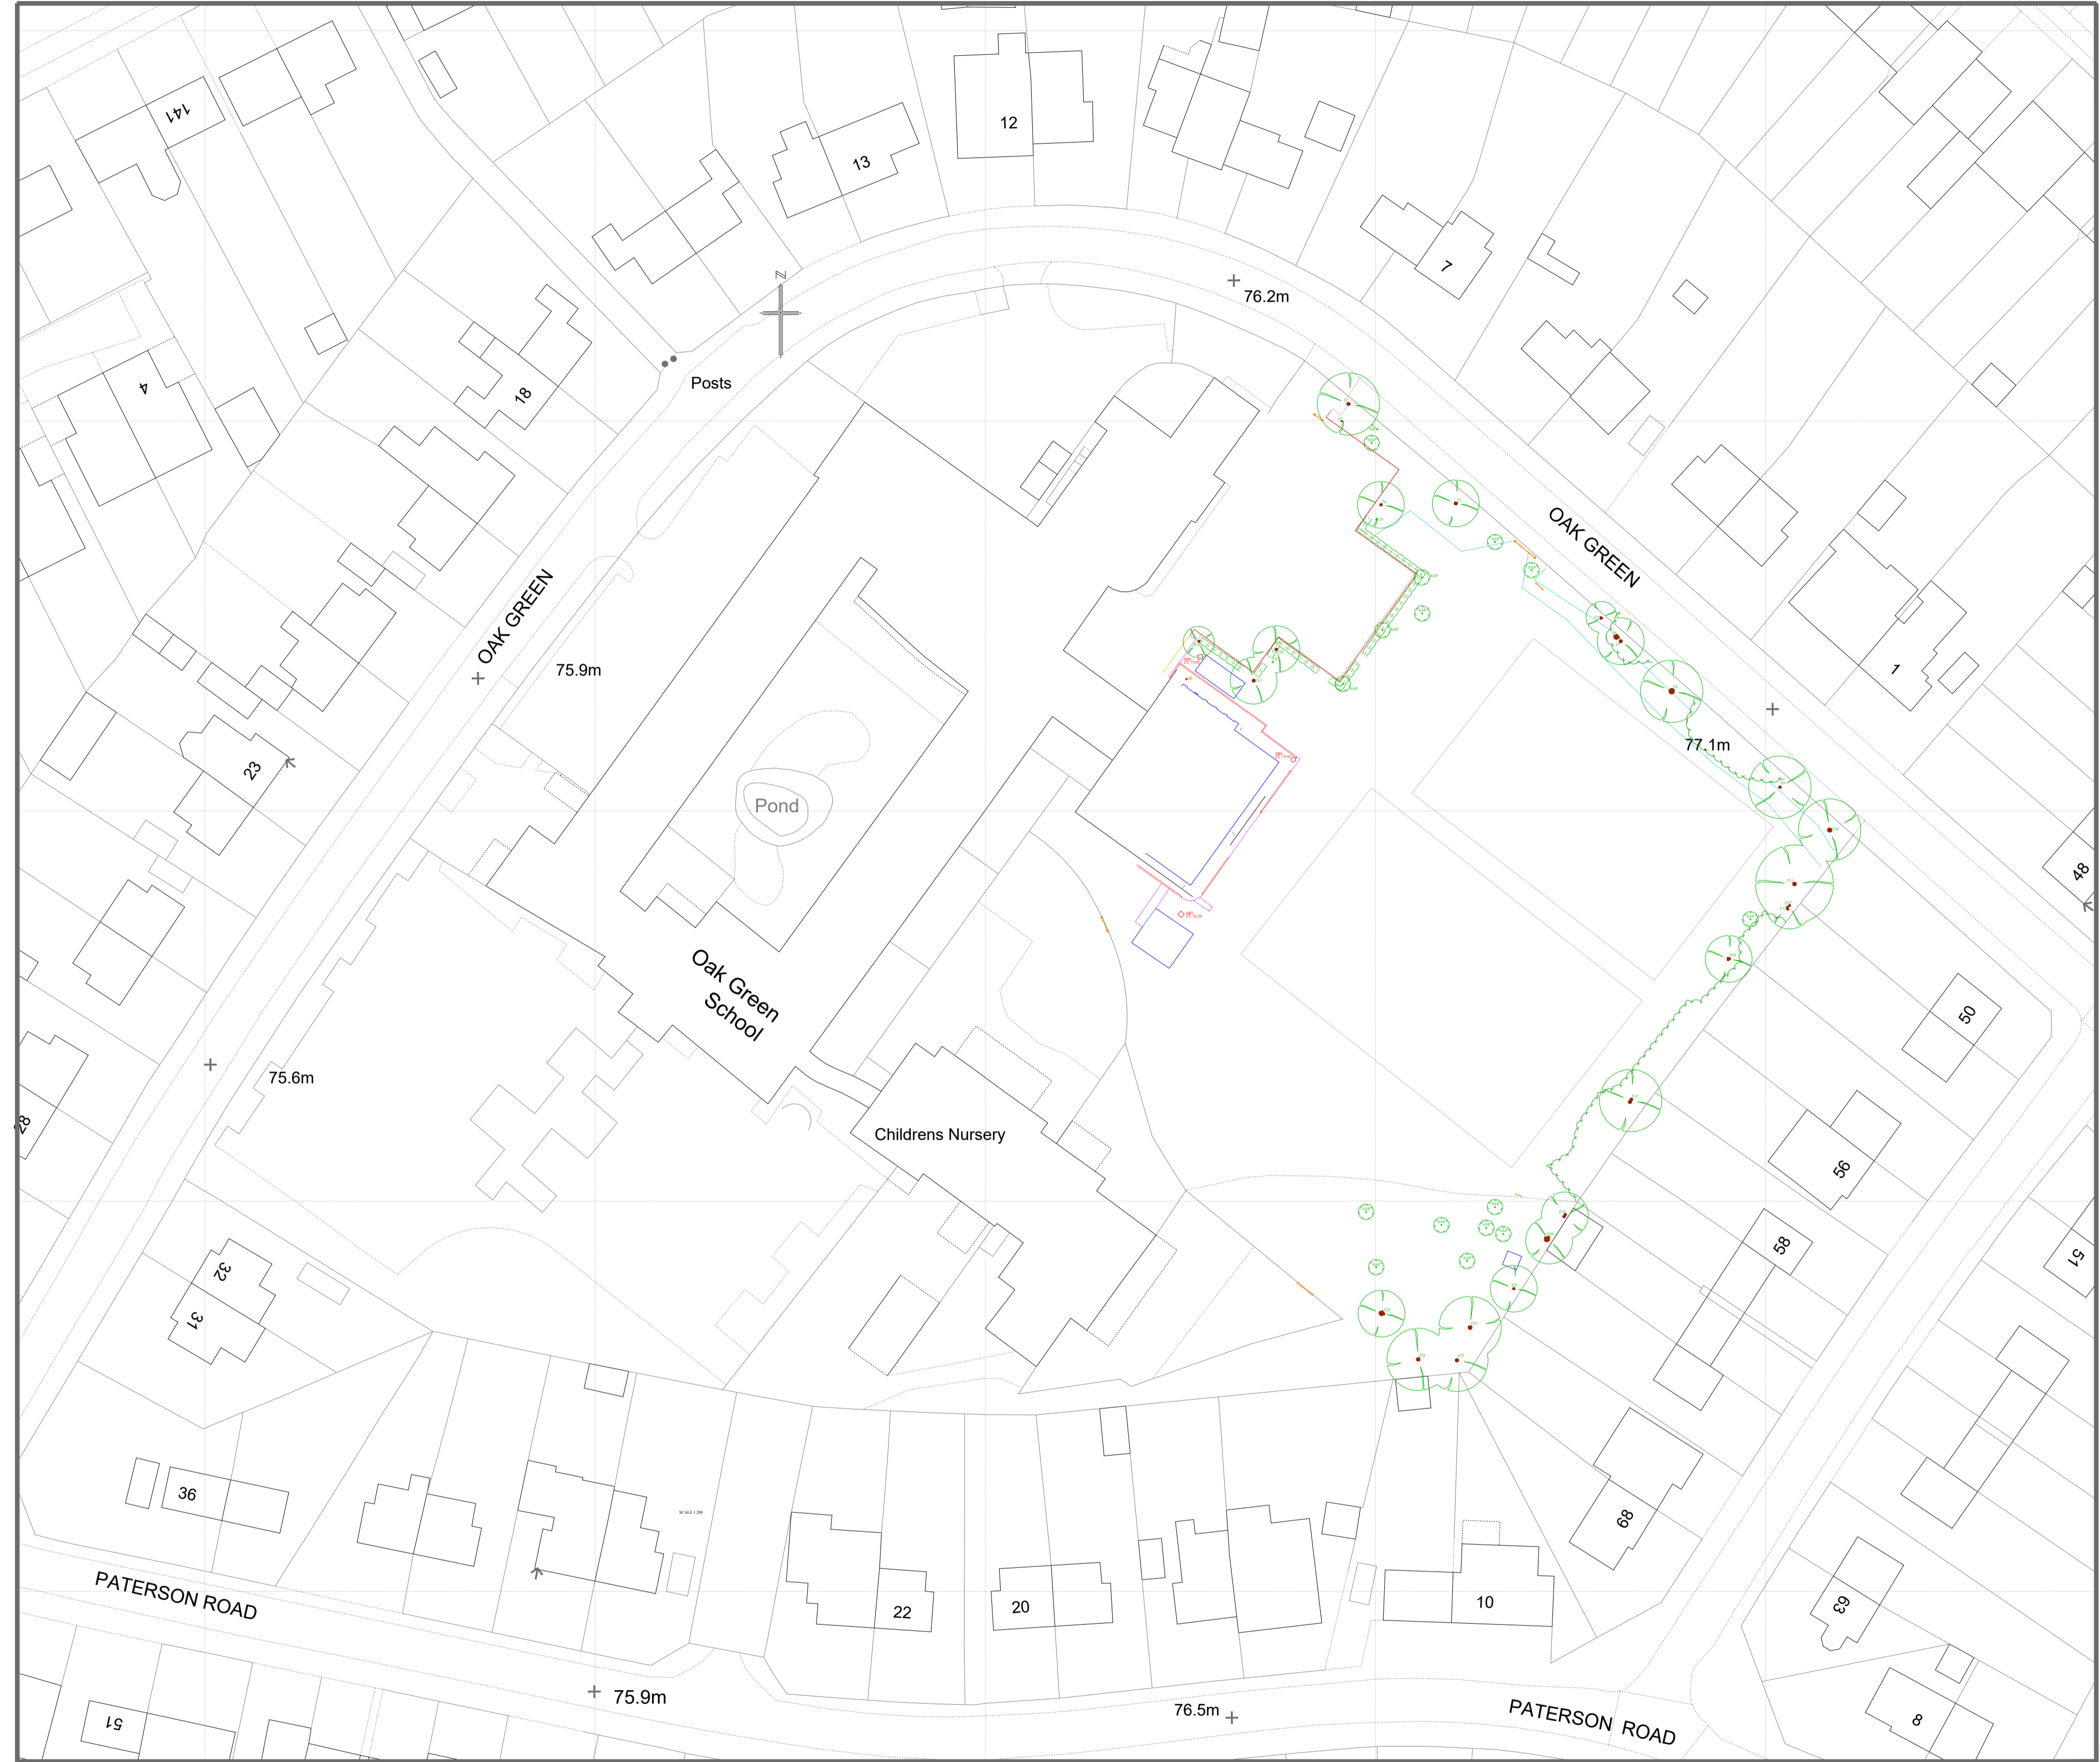

1 - ALL DIMENSIONS TO BE CHECKED ON SITE PRIOR TO COMMENCEMENT OF WORKS.
 2 - THIS DRAWING IS © COPYRIGHT. THIS DRAWING AND DESIGN MUST NOT BE COPIED OR USED WITHOUT THE EXPRESS CONSENT OF MUGA UK LTD
 3 - ALL PERSONNEL SHOULD BE AWARE OF THE HEALTH AND SAFETY PLAN WHICH IS RETAINED IN THE SITE MANAGERS OFFICE

HEALTH AND SAFETY NOTE

ALL PERSONNEL SHOULD BE AWARE OF THE HEALTH AND SAFETY PLAN WHICH IS RETAINED IN THE SITE MANAGERS OFFICE

NOTES

SITE SURVEY LEGEND

- | | | | |
|----------------|--------|--------------|-----------|
| Survey Station | ▲ | Embankment | ▬▬▬▬▬▬ |
| Fence | ▬▬▬▬▬▬ | Power Line | —v—v—v—v— |
| Hedge | ▬▬▬▬▬▬ | Telecom Line | —T—T—T—T— |
| FWS | ▬▬▬▬▬▬ | Elec. Main | —E—E—E—E— |
| SWS | ▬▬▬▬▬▬ | Gas Main | —G—G—G—G— |
| Water | ▬▬▬▬▬▬ | | |
-
- | | | | |
|-----|--------------------|-----|-------------------|
| AV | Air Valve | MP | Metal Post |
| BS | Bus Stop | MH | Manhole |
| BT | British Telecom | MB | Metal Bollard |
| BW | Brick Wall | P | Post |
| CB | Conc Bollard | PI | Petrol J/Ceceptor |
| CL | Cover Level | RC | Road Gully |
| EB | Electric Box | RNB | Road Name Board |
| ED | Electric Cover | RS | Road Sign |
| EP | Electric Pole | RW | Retaining Wall |
| FH | Fire Hydrant | SA | Sookaway |
| FL | Floorlevel | SC | Stopcock |
| G | Gully | SV | Sluice Valve |
| GM | Gas Meter | TP | Telegraph Pole |
| GV | Gas Valve | TB | Telephone Box |
| H | Height | TJ | Tel.Junc.Box |
| IL | Invert Level | TL | Traffic Light |
| IC | Inspection Chamber | VP | Valve |
| KO | Kerb Offset | VP | Vent Pipe |
| LB | Letter Box | WL | Water Level |
| LH | Lamp Hole | WM | Water Meter |
| LP | Lamp Post | WO | Water Outlet |
| MKR | Marker | WV | Water Valve |

- FENCE TYPES**
- | | | | |
|----|------------------|----|---------------|
| BW | Barbed Wire | CW | Chicken Wire |
| CB | Close Board | IW | Interwoven |
| CL | Corrospated Iron | IR | Iron Rolling |
| CL | Chain Link | OB | Openboard |
| CP | Conc Panels | PR | Post and rail |
| CP | Chestnut Paling | PW | Post and Wire |

- BUILDING SURVEY LEGEND**
- | | |
|-----|---------------------|
| AHL | Arch Head Level |
| ASL | Arch Spring Level |
| BSL | Beam Soffit Level |
| CL | Cover Level |
| D | Door |
| DHL | Door Head Level |
| DP | Down Pipe |
| FL | Floor Level |
| H | Height |
| IC | Inspection Chamber |
| IL | Invert Level |
| L | Level |
| O/H | Overhead |
| RSJ | Rollled Steel Joist |
| RWP | Rain Water Pipe |
| SVP | Soil Vent Pipe |
| TL | Threshold Level |
| W | Window |
| WC | Window Cill |
| WH | Window Head |
- Floor To Ceiling Height (2.60)

MUGA UK
SPORTS PITCH CONSULTANTS
 Mill Farm Hathern Road Shepshed Leicestershire
 LE12 9RP t: +44 (0) 1509 503406 f: +44 (0) 1509 506420

PROJECT TITLE	PROJECT NUMBER
OAK GREEN SCHOOL	MUK3123

EXISTING PLAN

DRAWING No	REV	SCALE
MUK3123-01		1:500
DRAWN BY	DATE	
Noll McHugh	12-12-23	
CHECKED BY	SIZE/PLOT	
	A1	
ACAD FILE		