


Drawing 2B
Existing Bin and Bike Store Elevations


15th February 2024

Scale 1:100 at A4

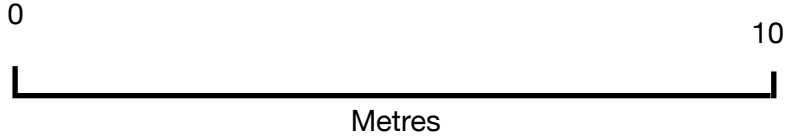

Roof Detail

Black Slate and
Red Ridge Tiles

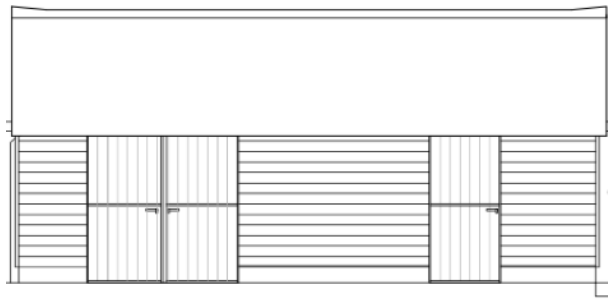

Southern Elevation

Black Timber Doors and
black weatherboard



3 metres

Western
Elevation



Eastern
Elevation