




a key plan
001 scale: 1:500

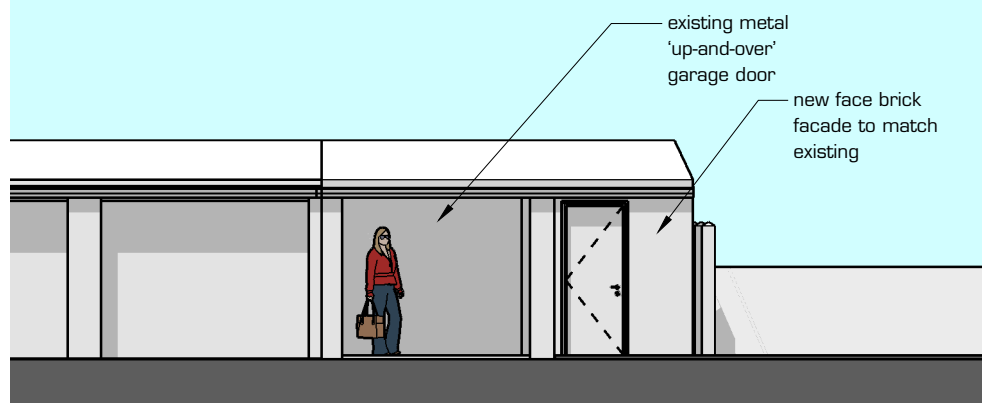


b southwest (front) elevation
002 scale: 1:100

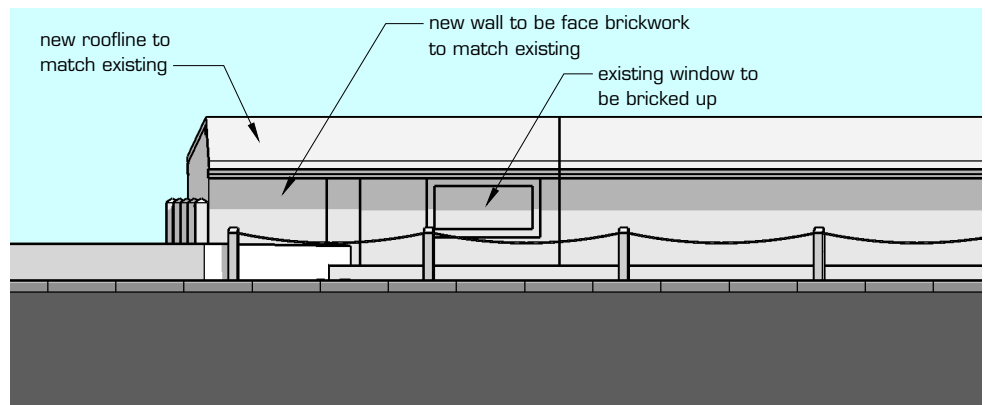


d northeast (street) elevation
004 scale: 1:100

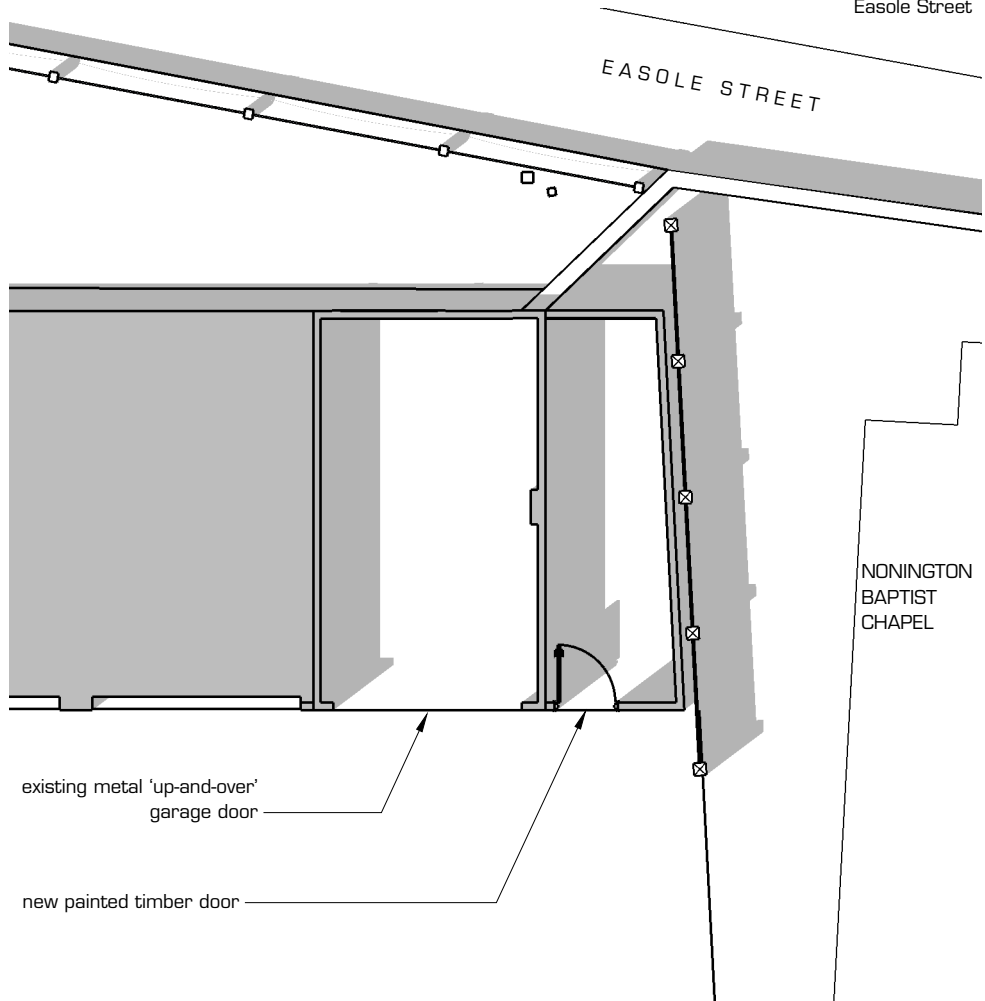


f ground floor plan
006 scale: 1:100

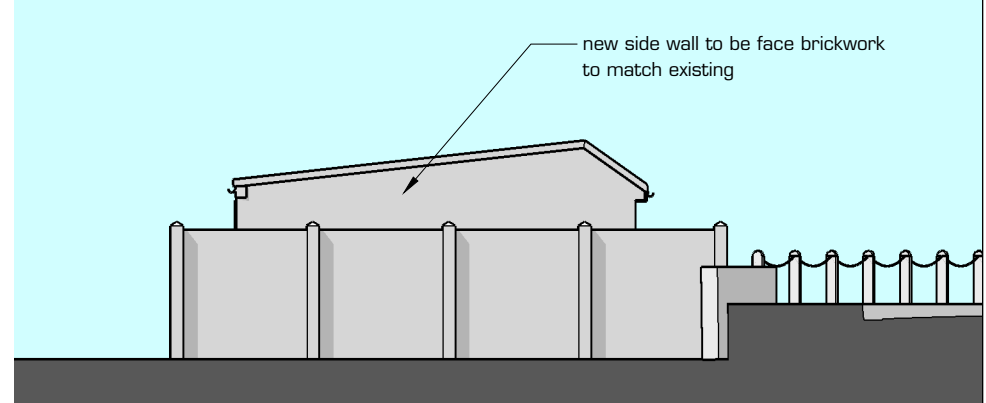

c southeast elevation
003 scale: 1:100

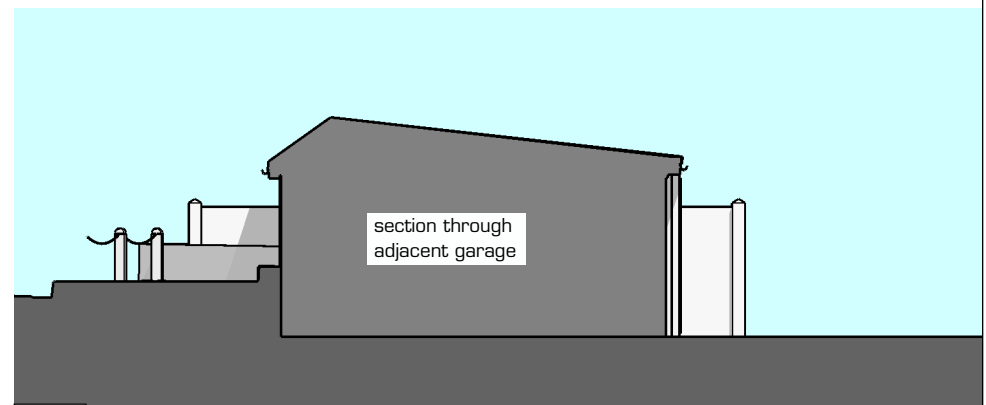

e section looking southwest
005 scale: 1:100

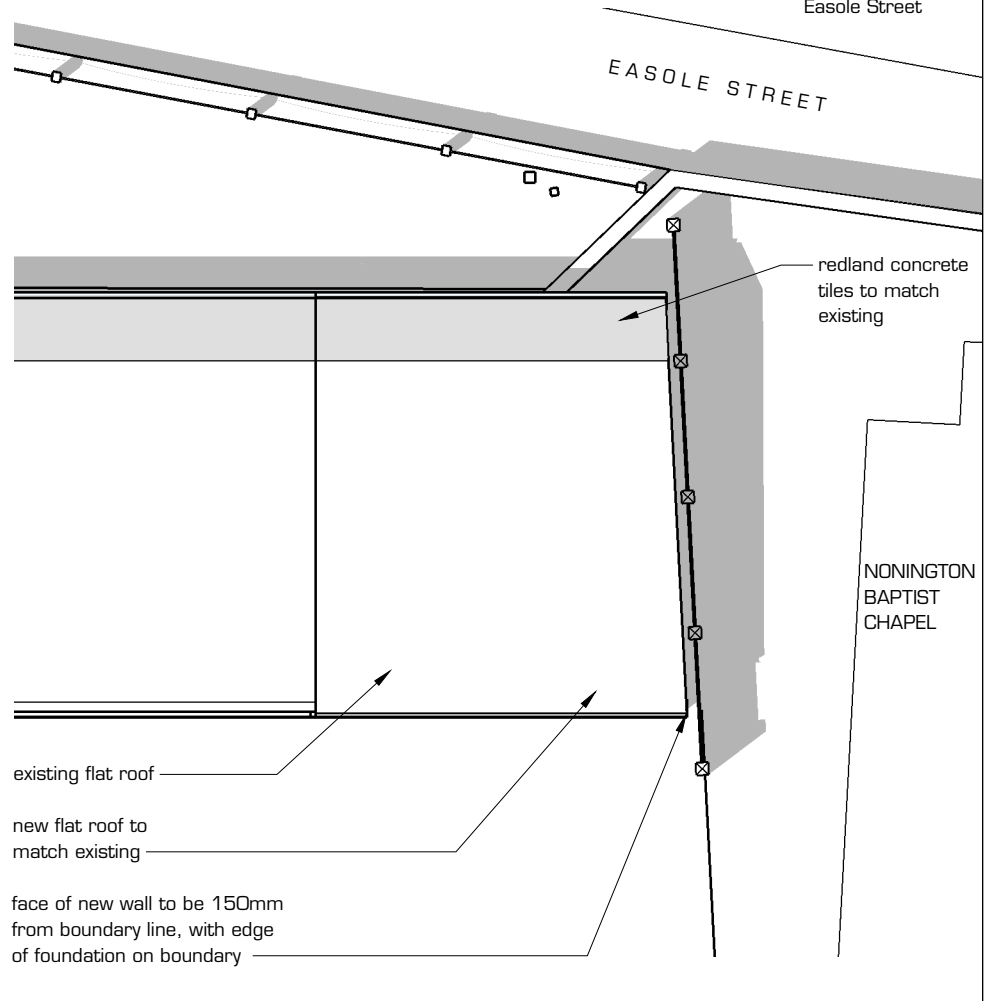

g roof plan
007 scale: 1:100