



<u>Do not scale from this drawing</u>. If in need of further detail, refer back to the Technical Department.

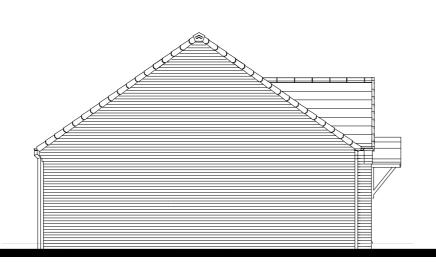



0m 1m



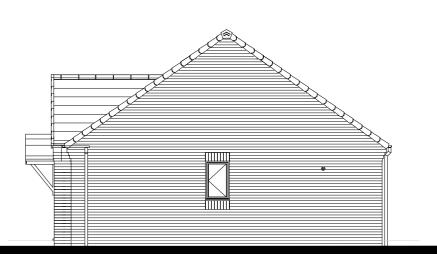

C03 | Lounge window changed

FRONT ELEVATION SIDE ELEVATION SIDE ELEVATION SIDE ELEVATION



GROUND FLOOR PLAN

FLOOR AREA 61.0m², 656ft²

10m 12m



13.06.22