

Notes

Do not scale from this drawing. If in need of further detail, refer back to the Technical Department.




SIDE ELEVATION




FRONT ELEVATION




REAR ELEVATION

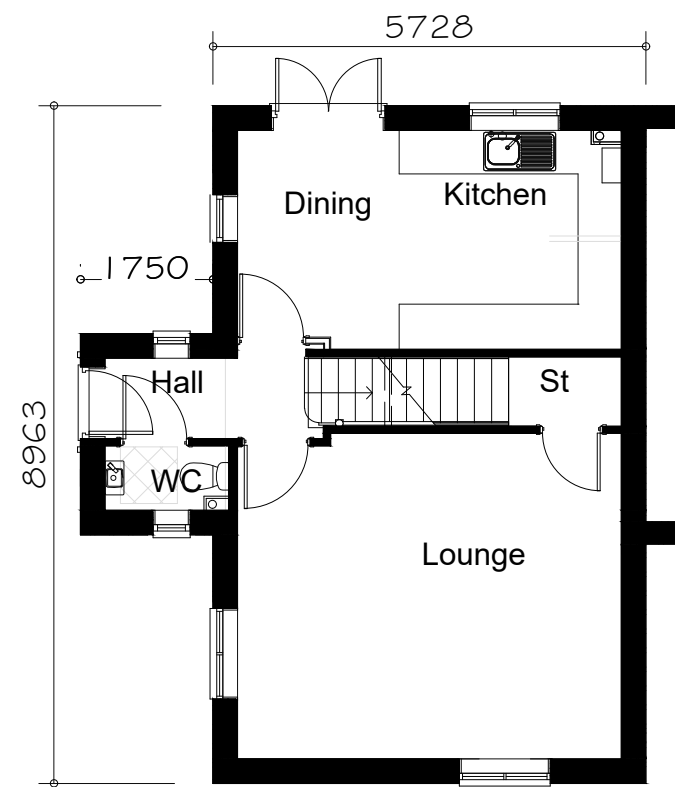

GROUND FLOOR PLAN

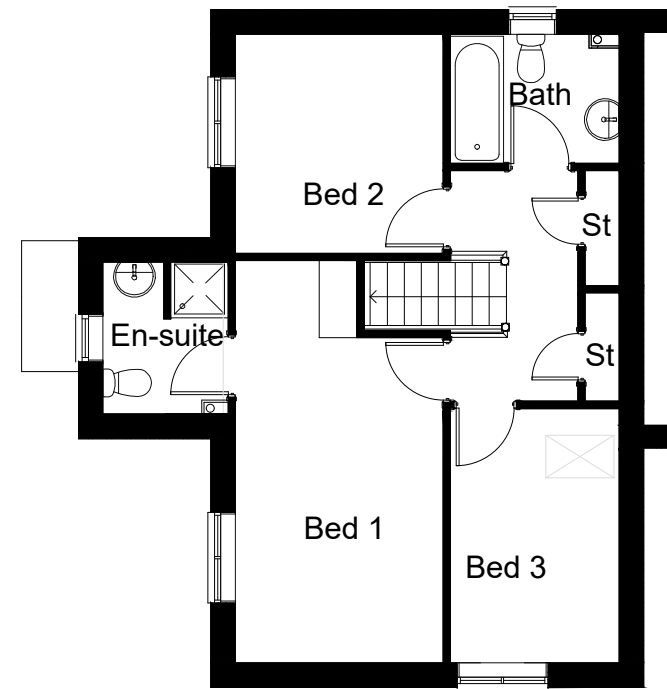

FIRST FLOOR PLAN

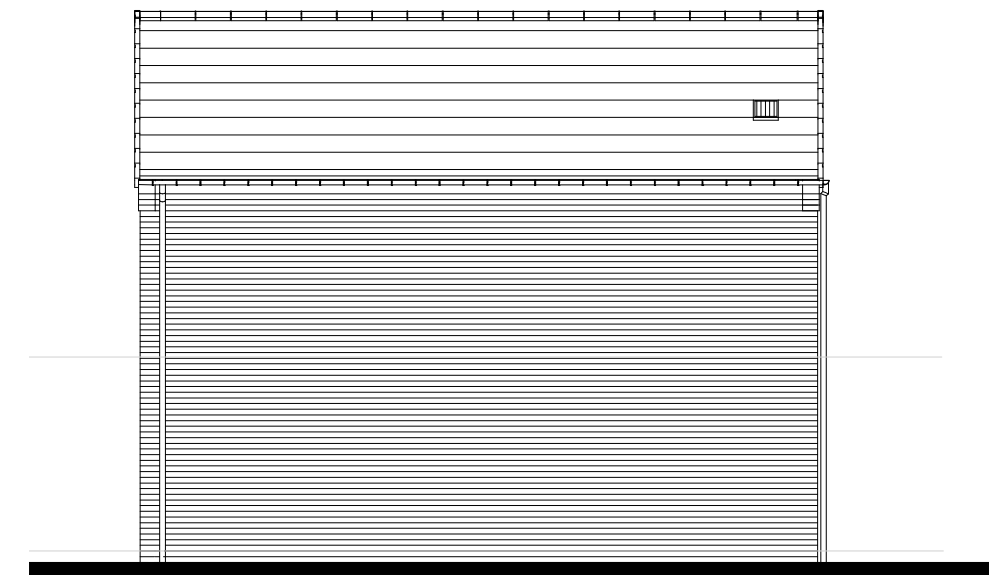

Elevation when detached

SIDE ELEVATION

FLOOR AREA
91.44m², 984ft²



Rev.	Comments	Date
C03	FF windows moved down 1 brick course	06.09.23
C02	Bathroom extract on side elevation moved, window changes for ADO compliance.	25.05.23
C01	Issued for construction	27.05.21
P01	Initial issue	22.04.21

gleeson

Gleeson Homes (Head Office)
Unit 5, Europa Court | Sheffield Business Park | Sheffield |
South Yorkshire | S9 1XE

01142 612900

www.gleesonhomes.co.uk

Project:
**358/9 House Type
Urban**

Title:
Planning Drawing

Scale:	Date:	Drawn:	Checked:
1:100 @ A2	22.04.21	OS	GE

Drawing No:	Revision:
21-358/9-U-0001	C03