


JACK LAWSON TERRACE WHEATLEY HILL

highway closure plan

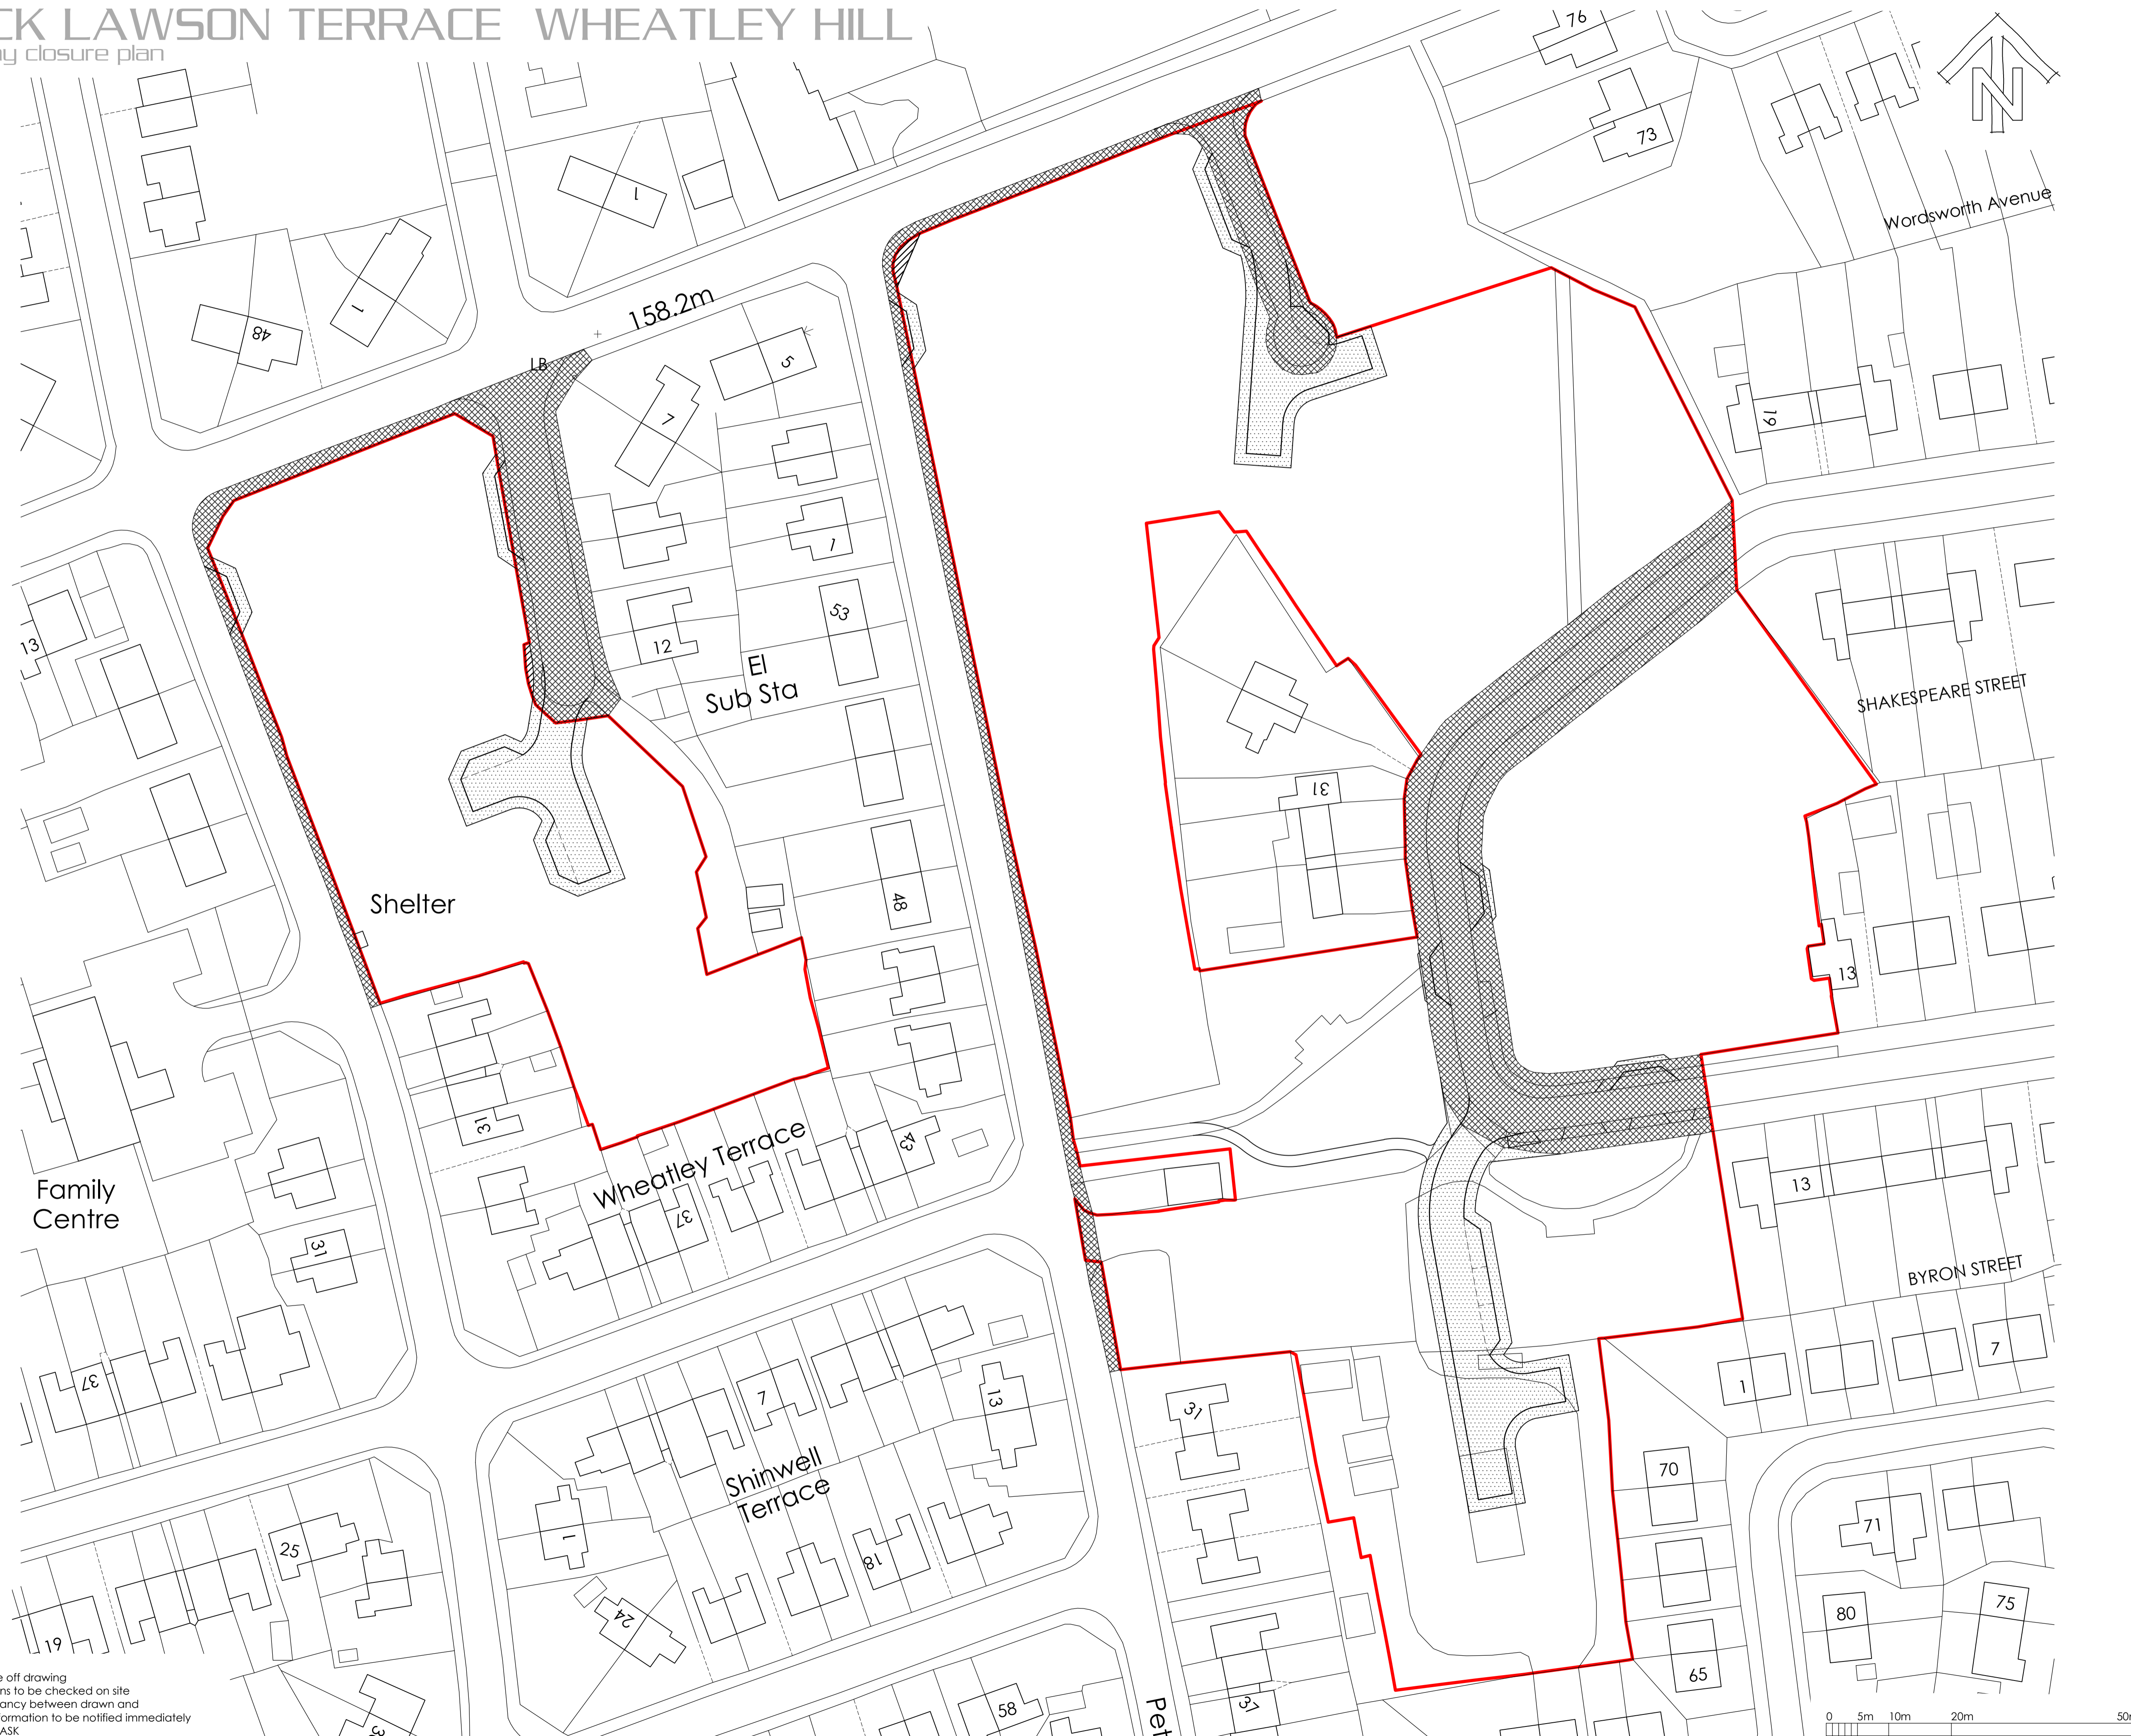

KEY:

- Highway to be stopped up
- Highway to be improved
- New Highway

B 20.09.23 Red line corrected. (DLM)
 A 18.09.23 Road amended to suit. (DLM)
 A 18.09.23 Hatching amended as DoT guidance. (DLM)



client
Gleeson
 project
 Land at
 Jack Lawson Terrace
 Wheatley Hill, Co. Durham
 drawing title
HIGHWAY CLOSURE PLAN

orig. no. 2215.09.02 rev B
 scale 1:500 @ A1
 date June 2023
 drawn by DLM
 checked by DLM

The Well Garden, Branton Green,
 Great Ouseburn, North Yorks, YO26 9RT
 Tel: 01423 579105
 Email: Mail@ACERarchitectural.co.uk

1. Do not scale off drawing
 2. All dimensions to be checked on site
 3. Any discrepancy between drawn and specified information to be notified immediately
 4. If in doubt - ASK