



Notes

Do not scale from this drawing. If in need of further detail, refer back to the Technical Department.

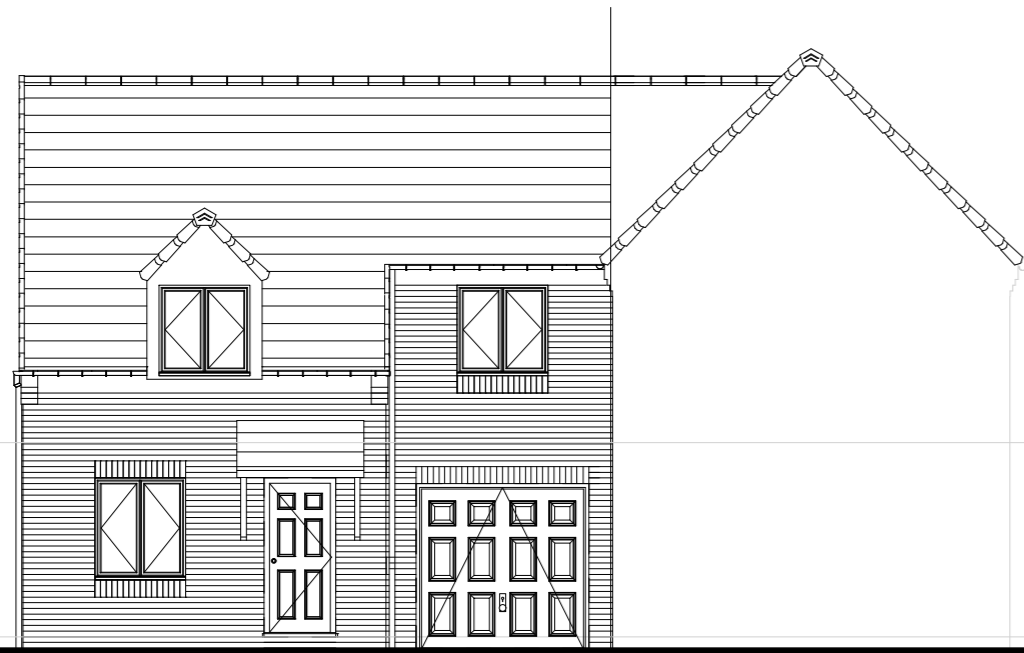


FRONT ELEVATION

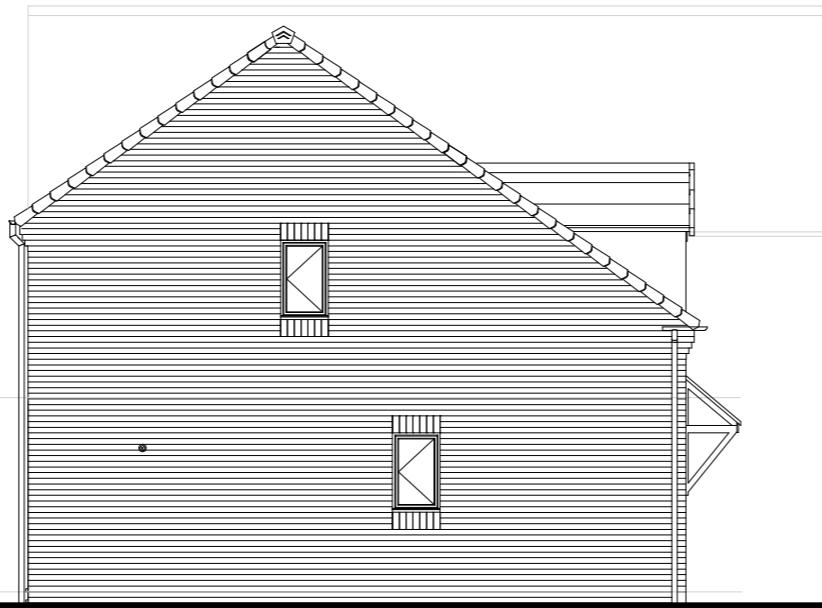


SIDE ELEVATION



REAR ELEVATION

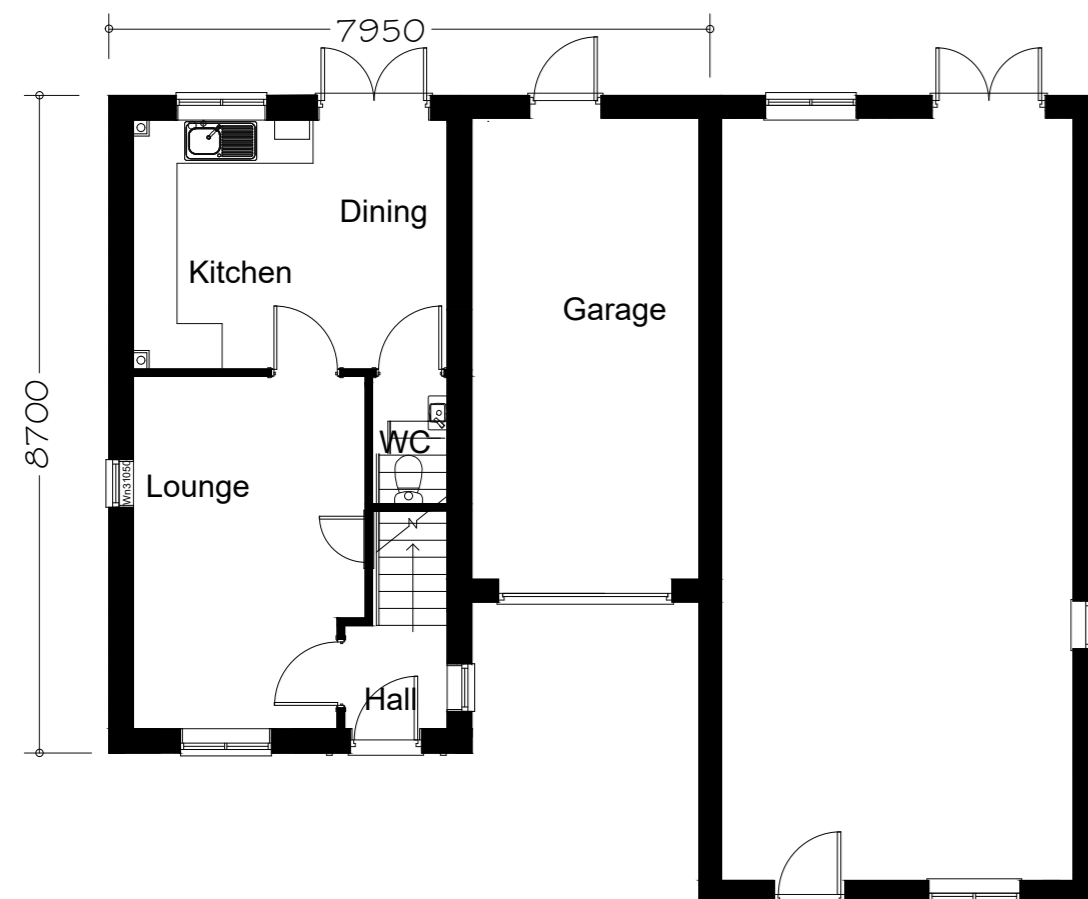

GROUND FLOOR PLAN

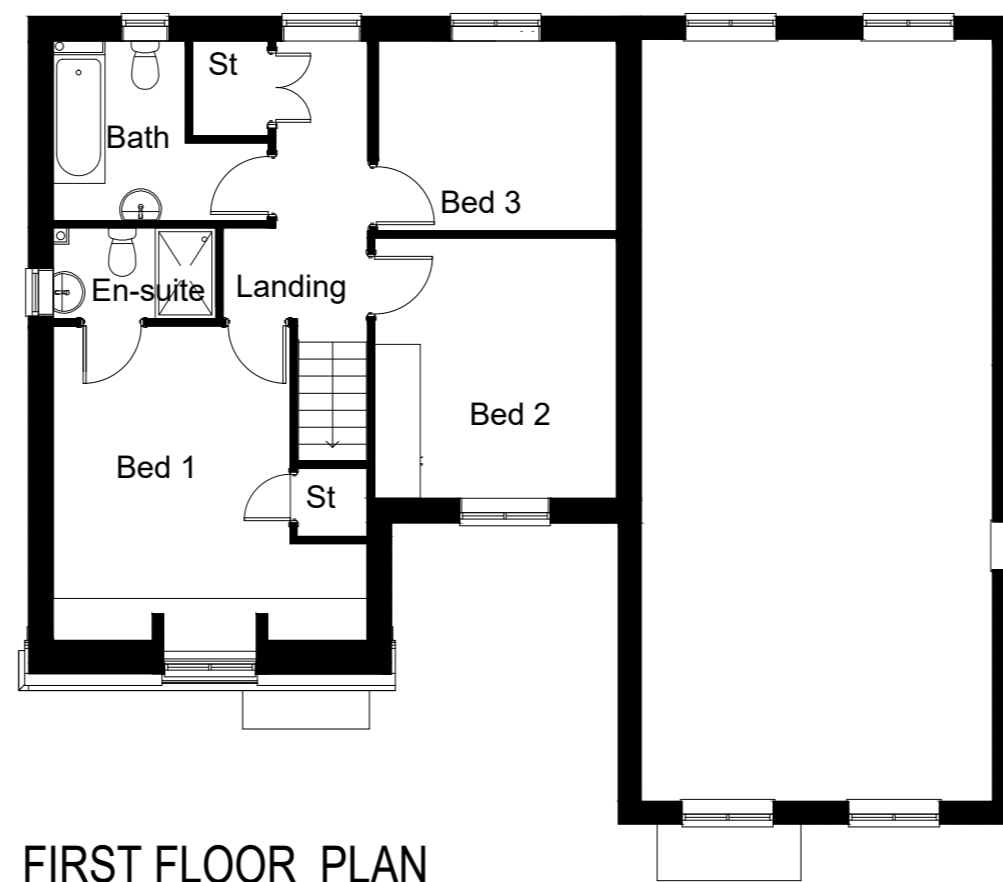

FIRST FLOOR PLAN

FLOOR AREA  
84.00m<sup>2</sup>, 904ft<sup>2</sup>



Rev.	Comments	Date
C06	FF windows moved down 1 brick course	04.10.23
C05	Window alterations for ADO compliance	25.05.23
C04	Personnel door position corrected	17.01.23
C03	Garage door style updated	20.06.22
C02	o/a plot width dim corrected	27.05.22
C01	Issued for construction	27.05.21
P01	Initial issue	22.04.21

**gleeson**

Gleeson Homes (Head Office)  
Unit 5, Europa Court | Sheffield Business Park | Sheffield |  
South Yorkshire | S9 1XE

01142 612900

www.gleesonhomes.co.uk

Project:  
**355 House Type  
Urban**

Title:  
**Planning Drawing**

Scale: <b>1:100 @ A2</b>	Date: <b>22.04.21</b>	Drawn: <b>OS</b>	Checked: <b>GE</b>
-----------------------------	--------------------------	---------------------	-----------------------

Drawing No: <b>21-355-U-0001</b>	Revision: <b>C06</b>
-------------------------------------	-------------------------