


JACK LAWSON TERRACE WHEATLEY HILL

adoption plan



ADOPTION KEY

- Existing Adopted Areas
- Proposed Adopted Areas
- Shared Areas
- Private Areas
- Public Open Space (Management Co.)

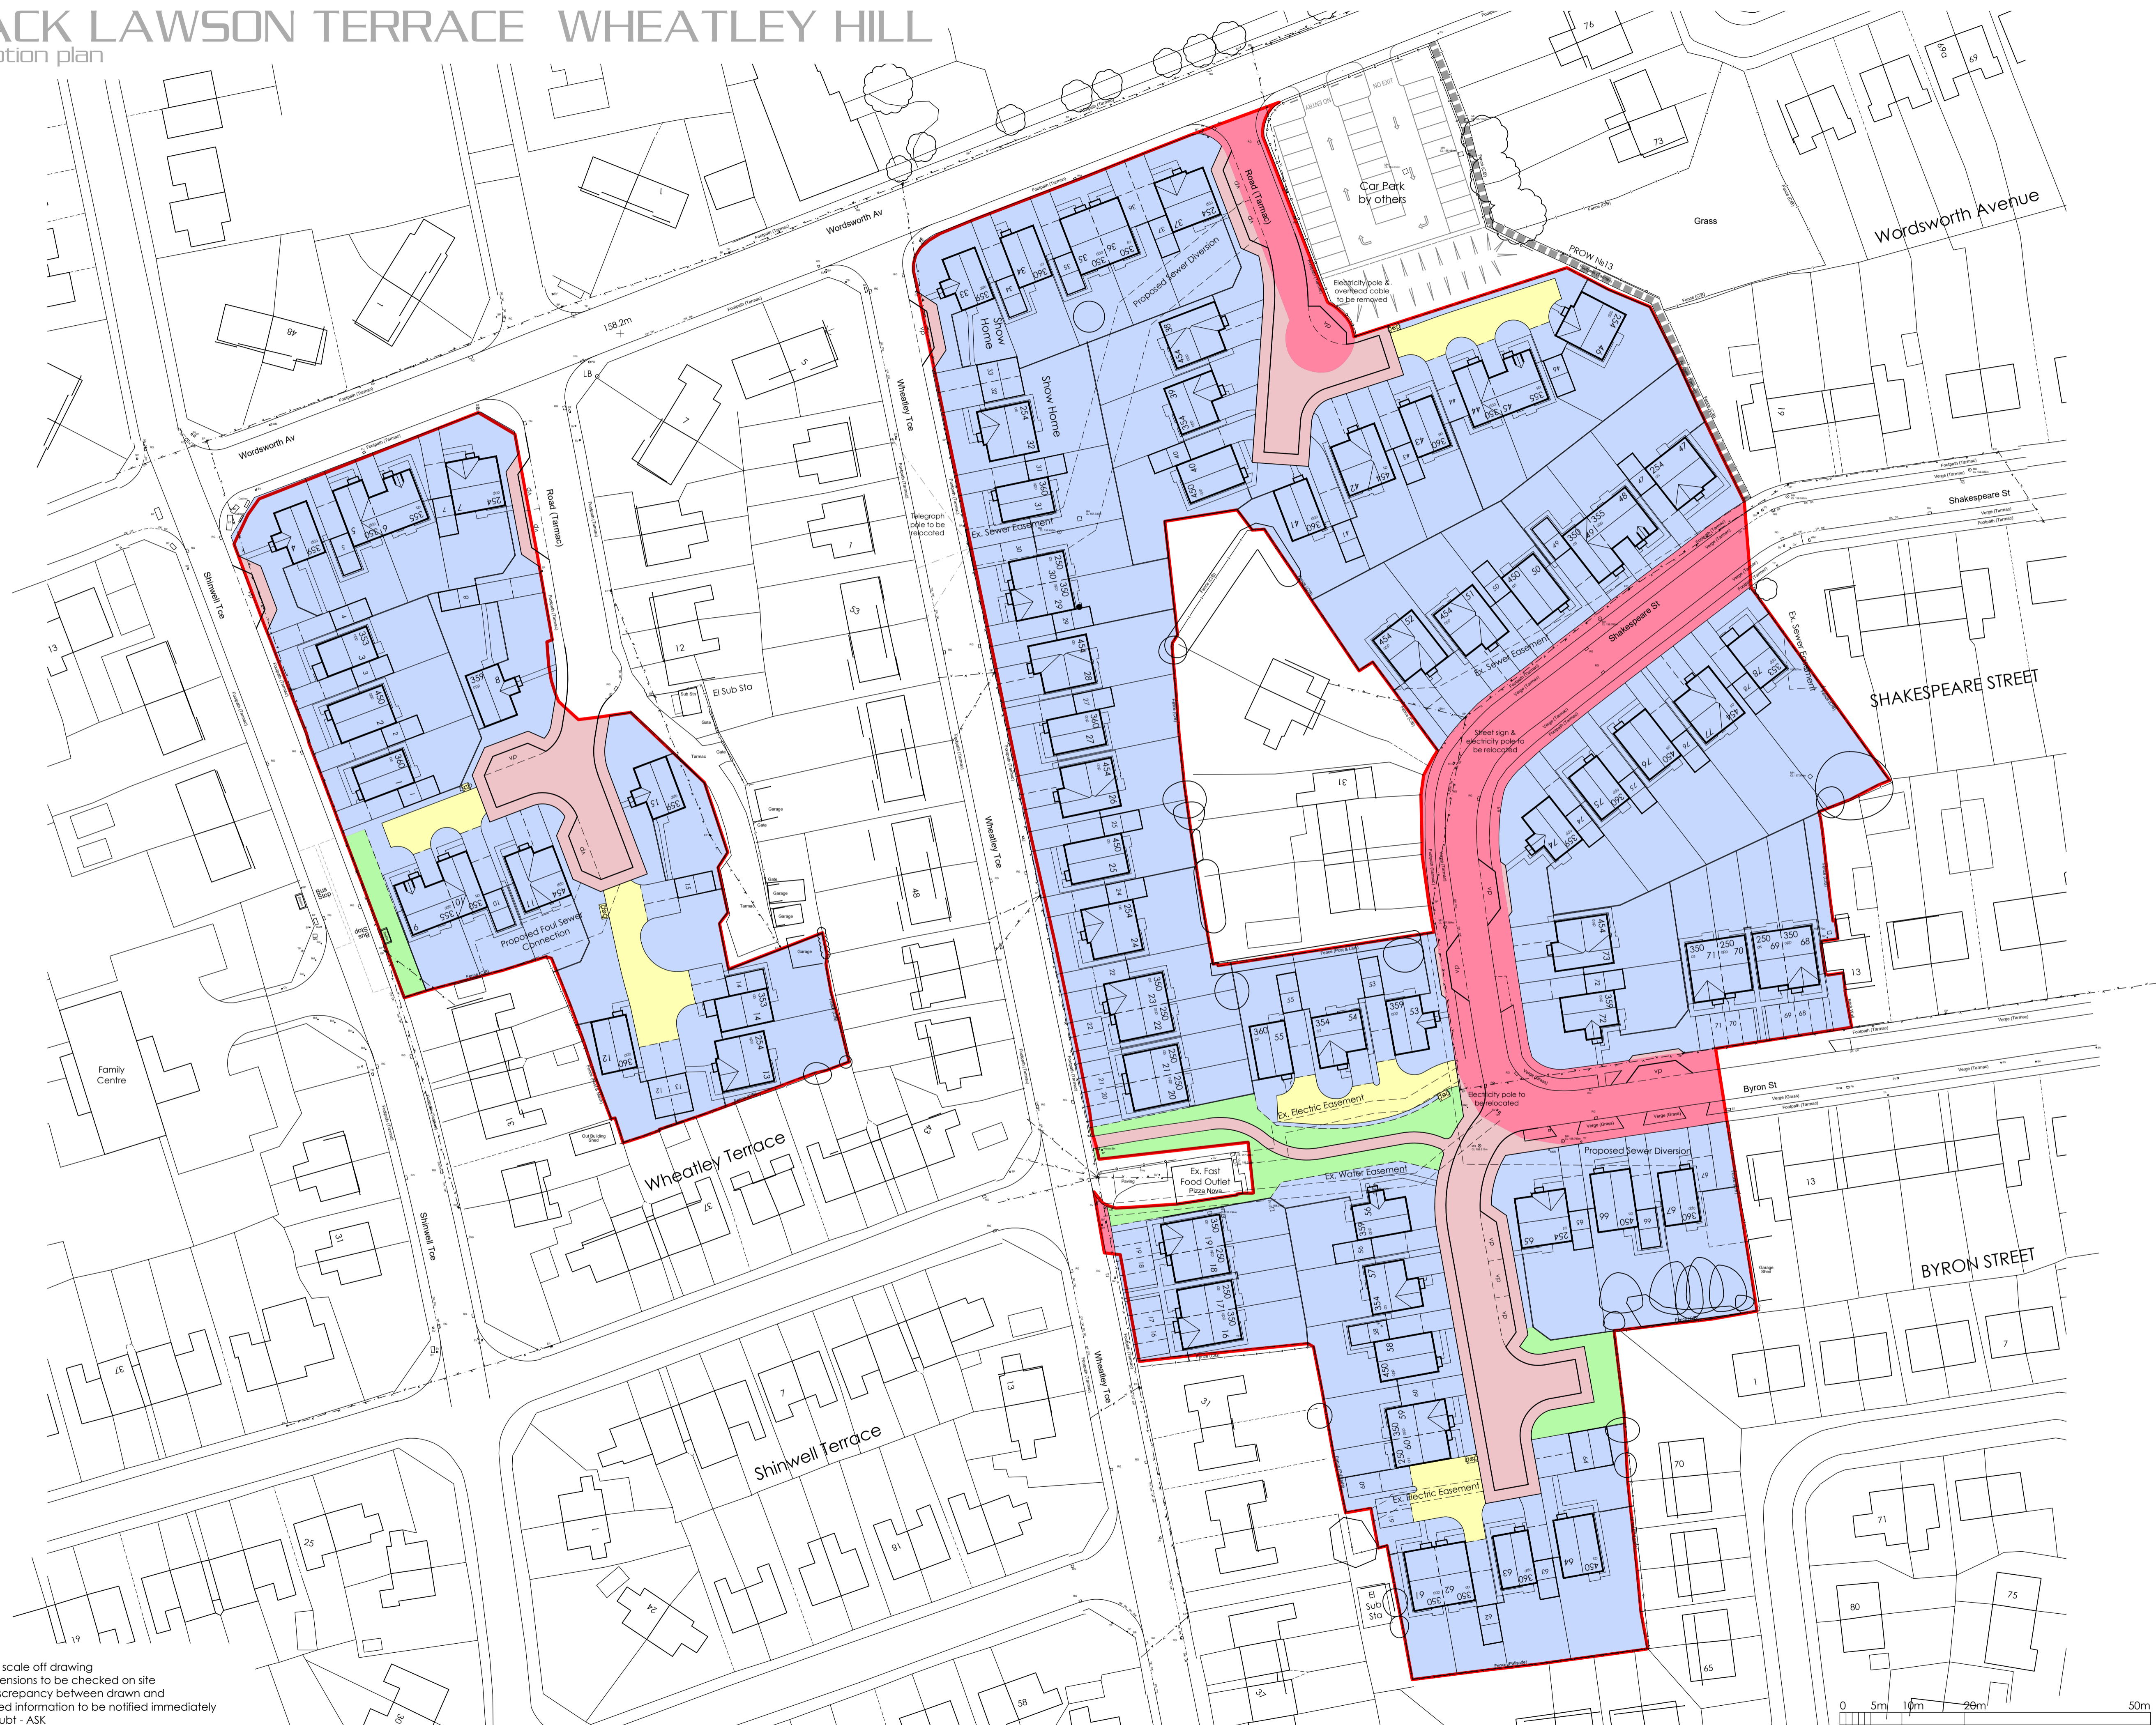

1. Do not scale off drawing
2. All dimensions to be checked on site
3. Any discrepancy between drawn and specified information to be notified immediately
4. If in doubt - ASK



client
Gleeson

project
Land at
Jack Lawson Terrace
Wheatley Hill, Co. Durham

drawing title
ADOPTION PLAN

orig. no. 2215.09.03.	scale 1:500 @ A1
date February 2024	checked by DLM
drawn by DLM	checked by DLM

The Well Garden, Branton Green,
Great Ouseburn, North Yorks, YO26 9RT
Tel: 01423 579105
Email: Mail@ACERarchitectural.co.uk

© COPYRIGHT ACER ARCHITECTURAL LIMITED