




Layout Key

- × EX10.00m - Existing level
- FFL 10.00 - Proposed finished floor level
- × 10.00 - Proposed finished level.
- 0.45mRW - Proposed retaining wall with retained height
- 0.45mFOE - Proposed flag on edge with retained height
- E E - Exposed brickwork
- T T - Tanking
- 0.45m BATTER - Proposed batter

P2	06.02.24	Plot outlines updated	JM	RH	PL
P1	05.02.24	Preliminary Issue	JM	RH	PL
Issue	Date	Description	By	Chkd	Appd

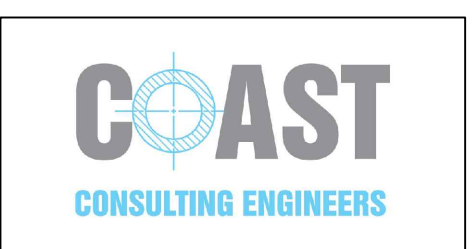

7 Silverton Court, Northumberland Business Park, NE23 7RY
0191 5977879

Client
GLEESON HOMES LTD

Job Title
JACK LAWSON TCE

Drawing Title
PROPOSED LEVELS SHEET 1

Scale at A1
1:250

Drawing Status
PRELIMINARY

Job No 23066	Drawing No 21	Issue P2
------------------------	-------------------------	--------------------