




Existing roof plan 1:100

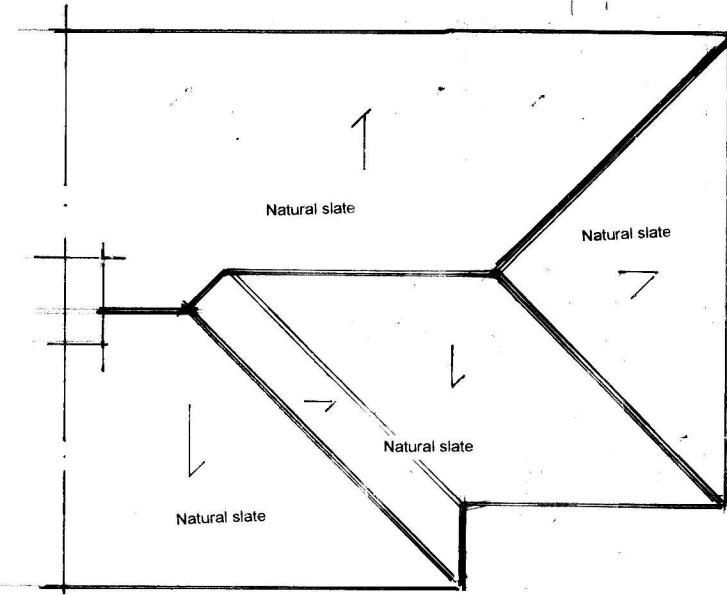

Proposed roof plan 1:100

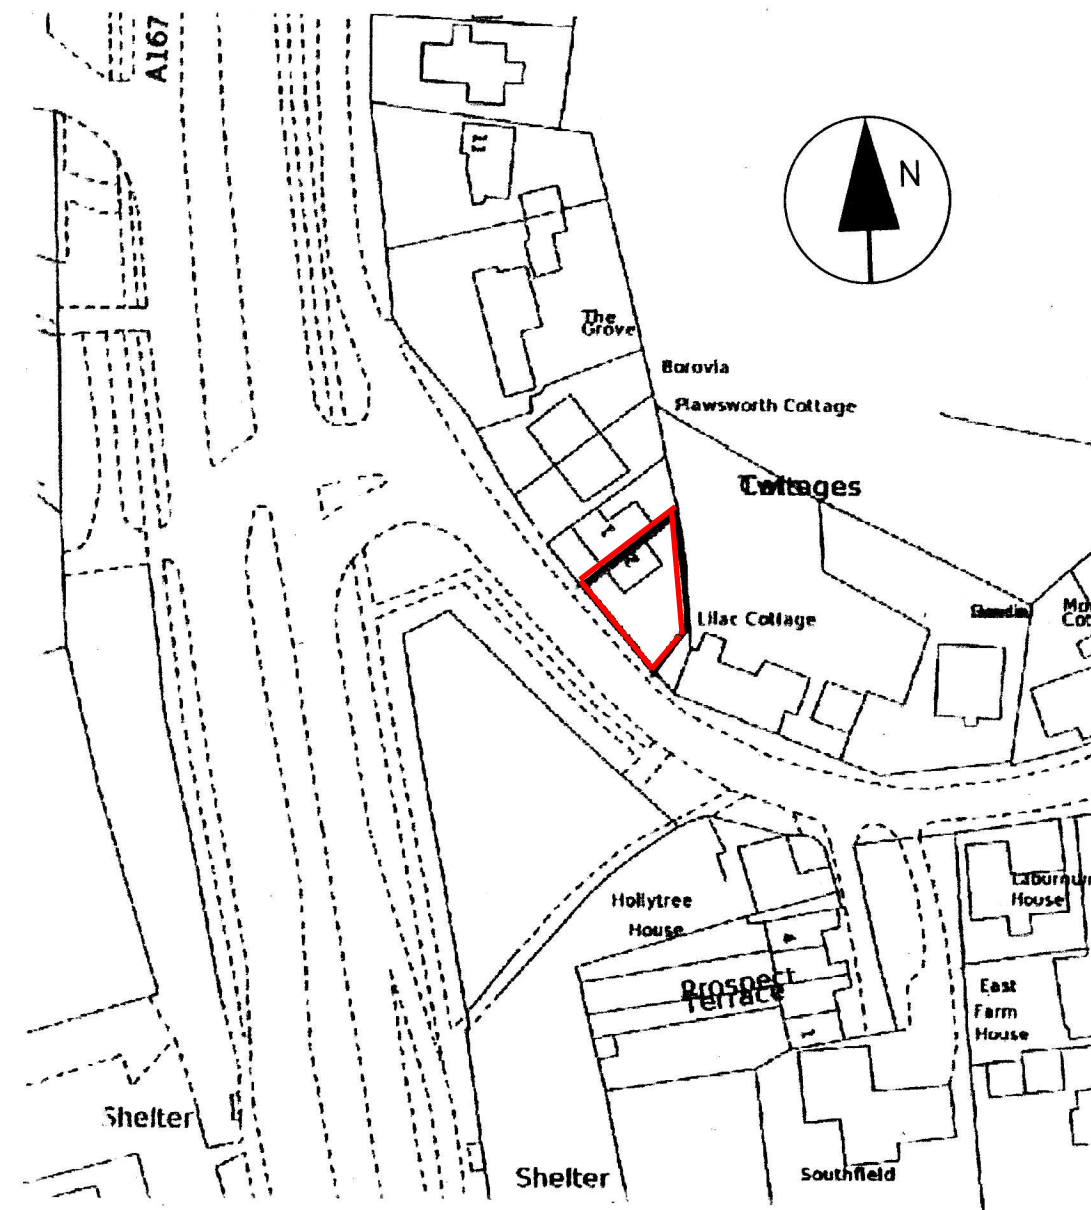


Location plan 1:1250

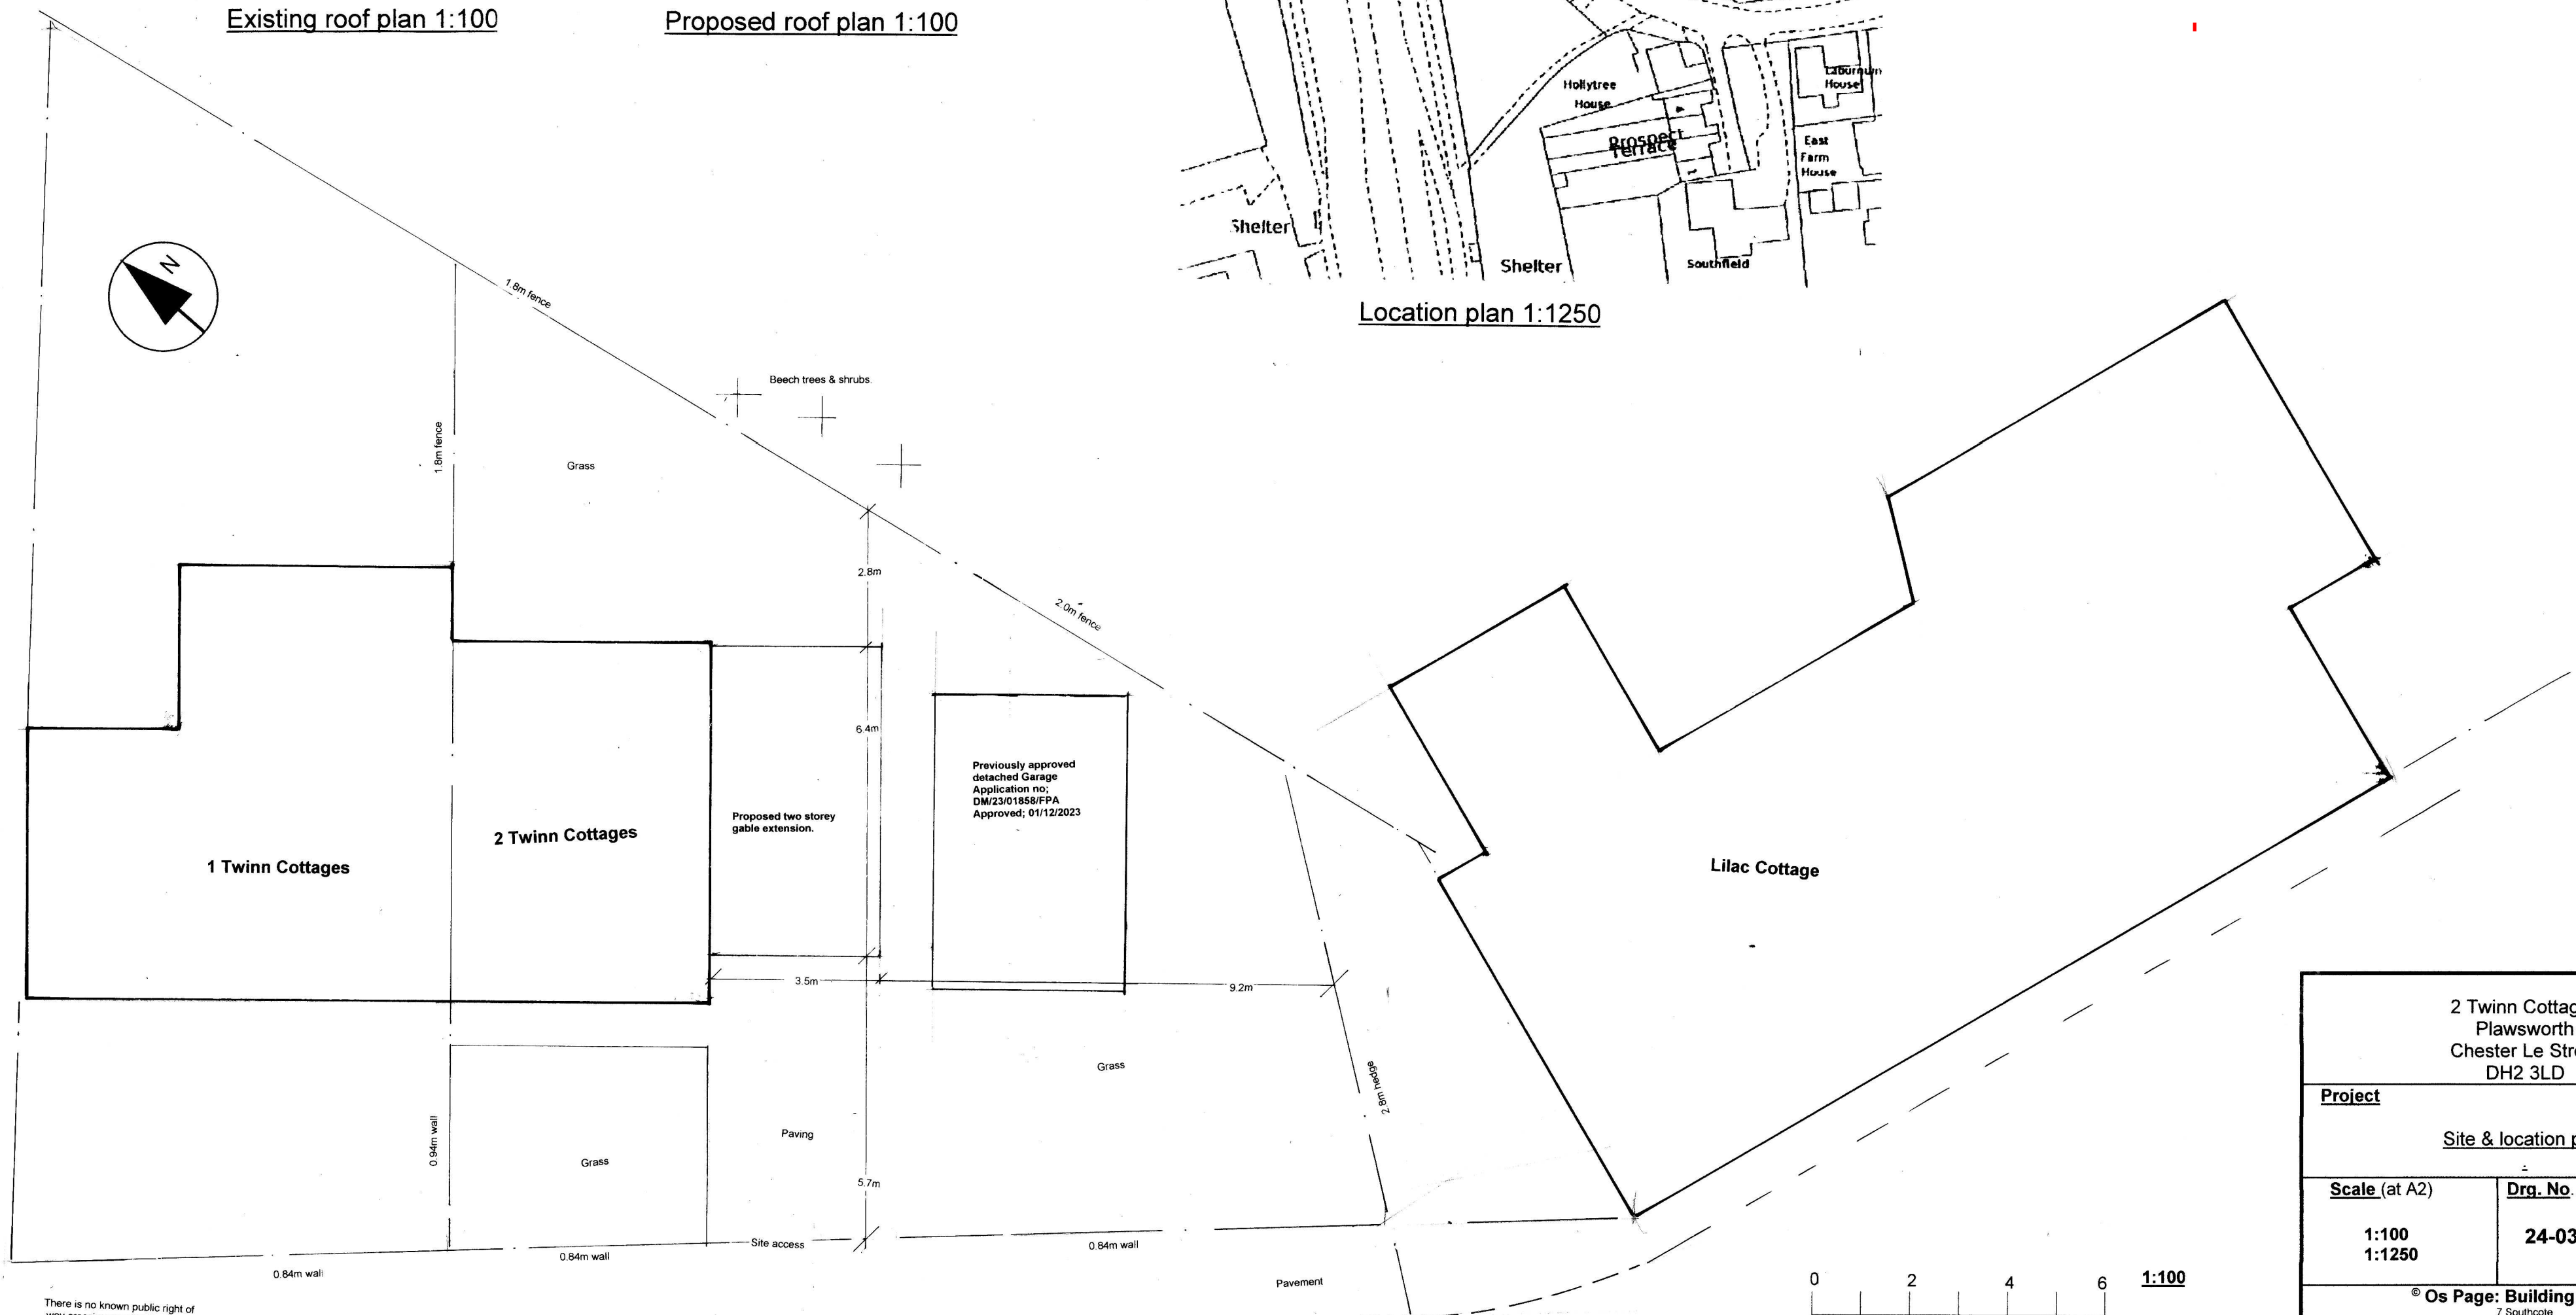

Site plan 1:100

There is no known public right of way crossing or adjoining the site.

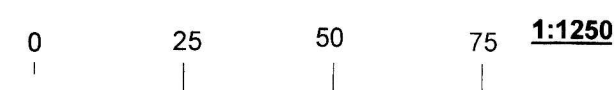

2 Twinn Cottages Plawsworth Chester Le Street DH2 3LD	
<b>Project</b>	
Site & location plan	
<b>Scale (at A2)</b>	<b>Drw. No.</b>
1:100 1:1250	24-03-2
© Os Page: Building Design 7 Southcote Whickham Newcastle upon Tyne NE16 5SD Tel 0191- 4884982 Mobile -07903-722029 E mail: ospage.op@gmail.com	
This design drawing must not, without permission of the designer, be published, copied, reproduced, manufactured or exploited in any other unauthorised way.	