



Elevations 1:100

THIS DRAWING IS FOR PLANNING PURPOSES ONLY


NOTE:
Work is not to commence until Planning permission has been granted.

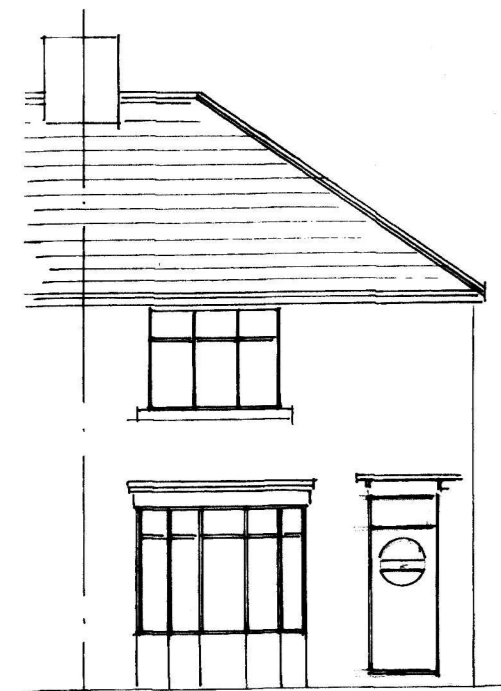

Existing front

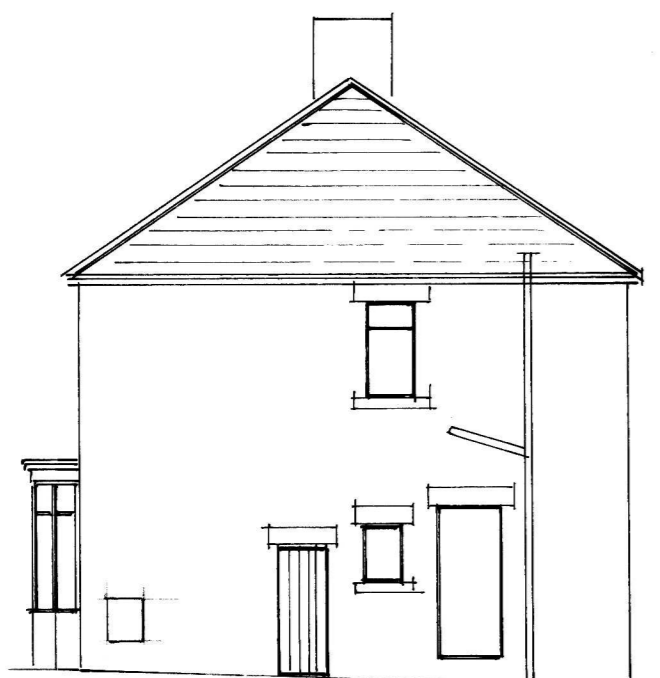


Existing gable

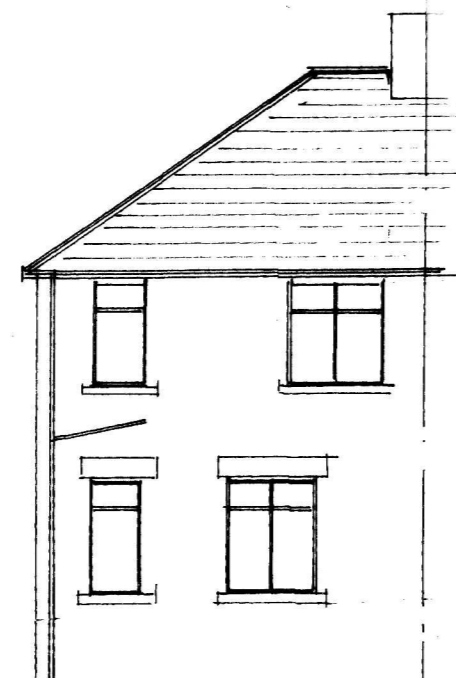

Existing rear




Proposed front

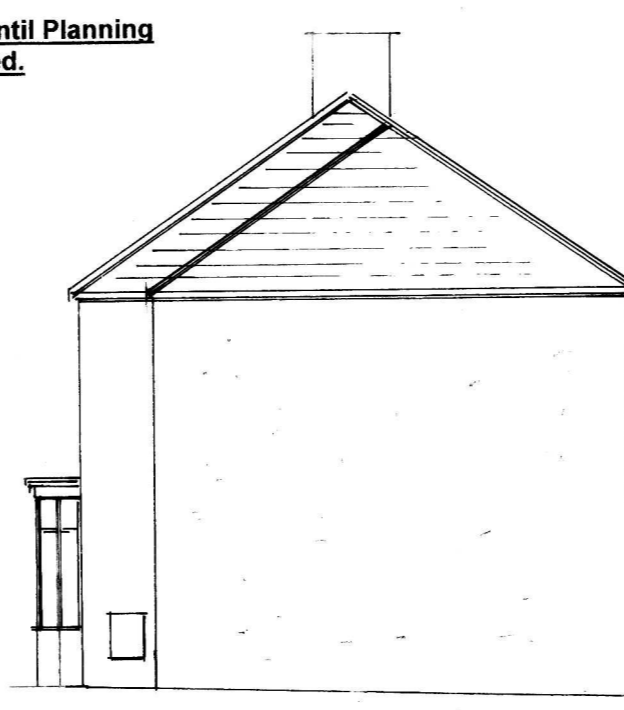

Proposed gable





Proposed rear

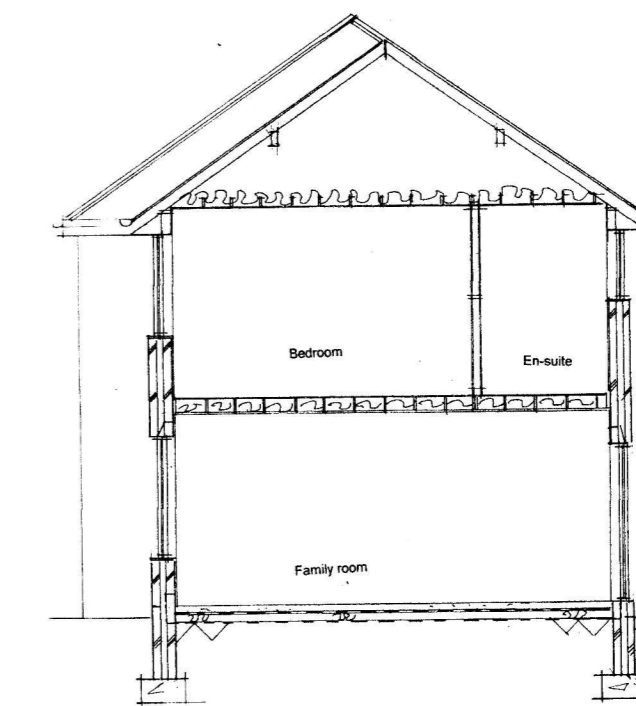


Section 1:50


MATERIALS	
ROOF	Natural slates to match existing
WALLS	Parex throughout render, Ash Grey
WINDOWS & DOORS	Double-glazed White PVCu

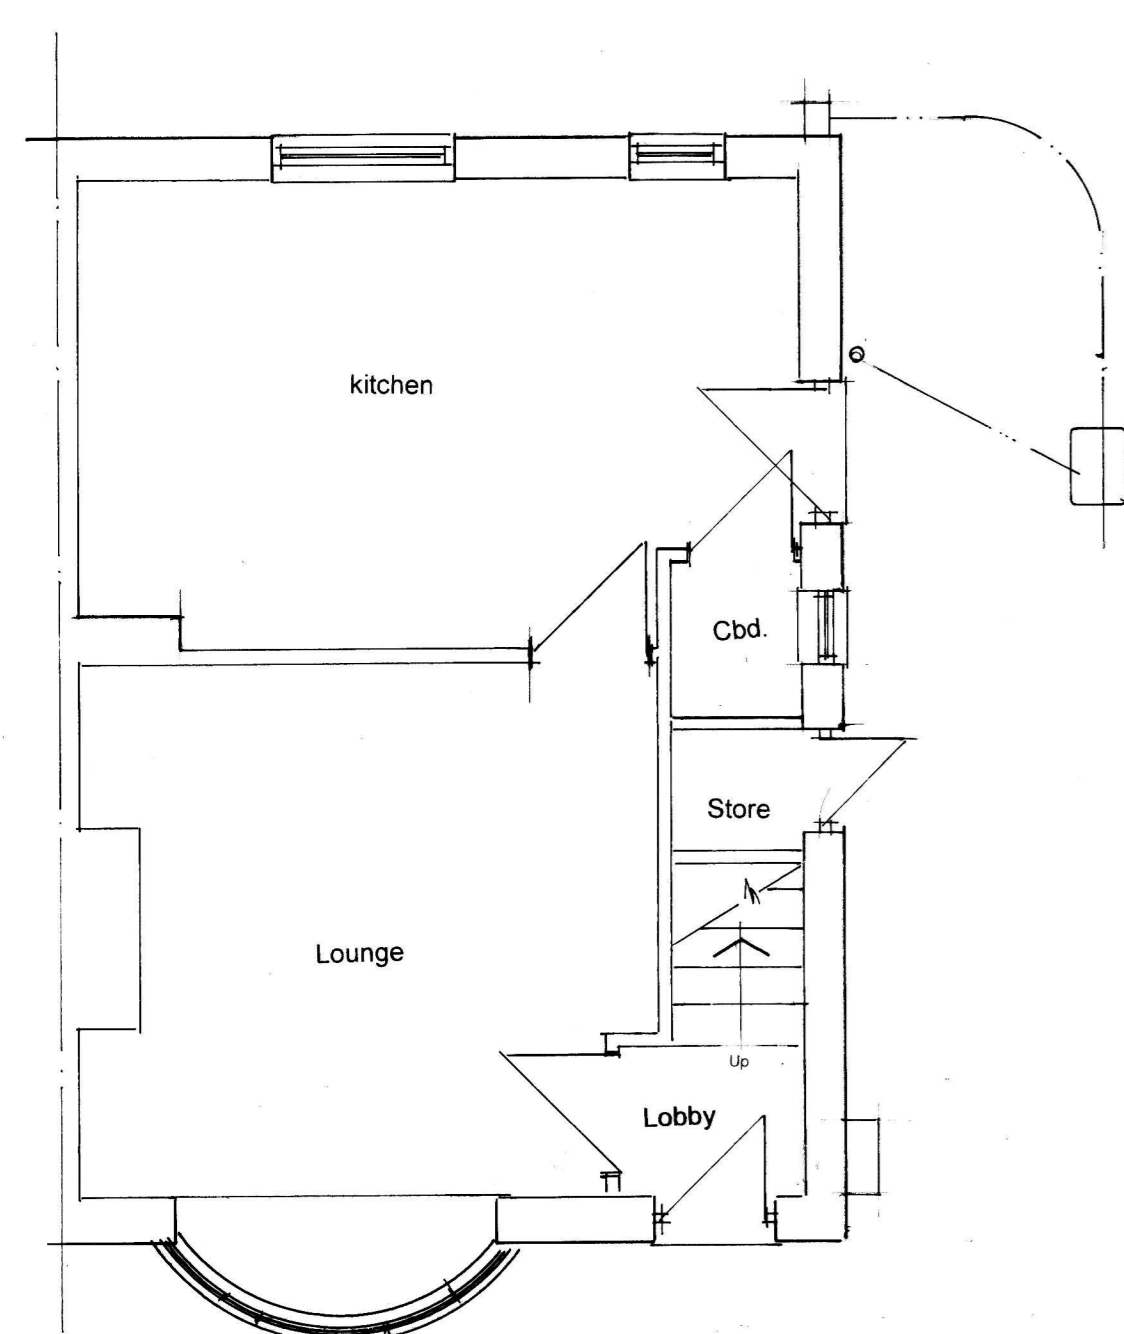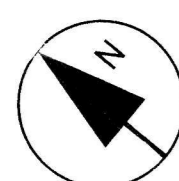


Existing ground floor 1:50

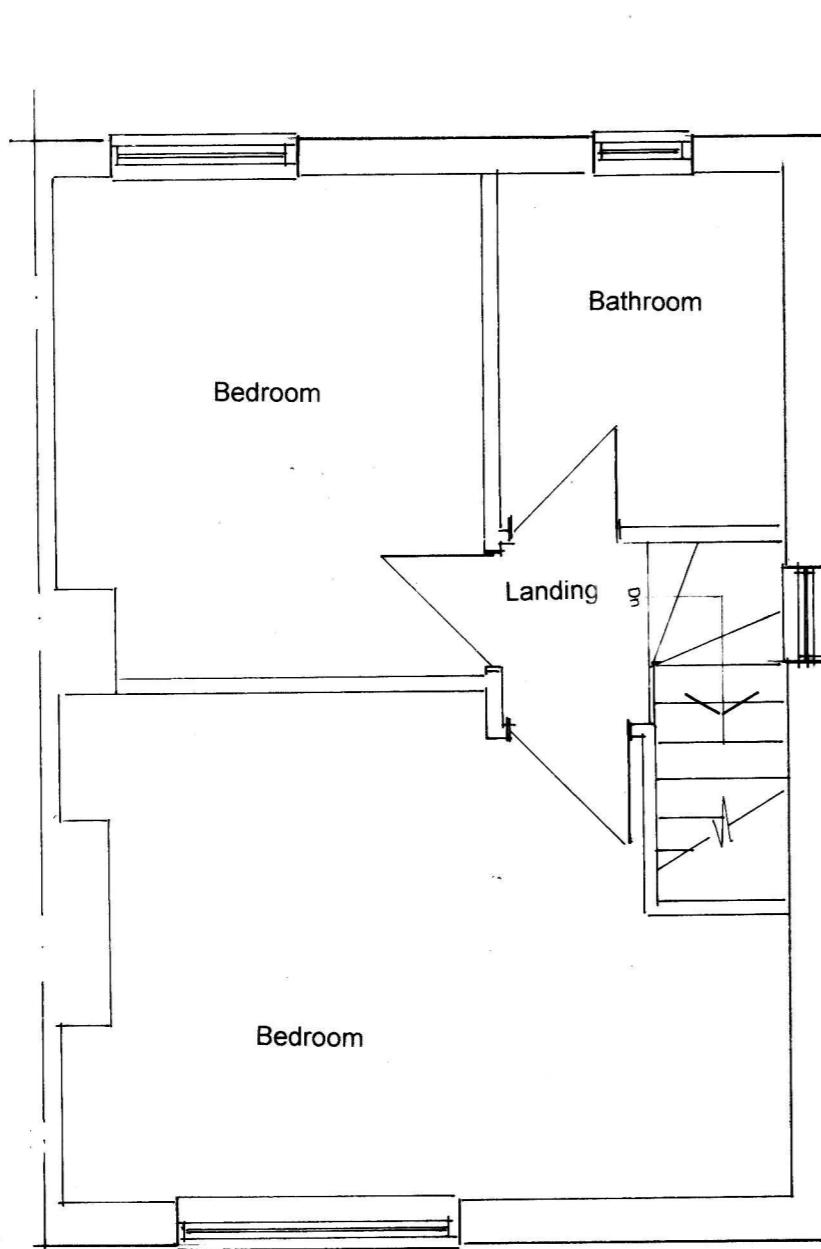


Existing first floor 1:50

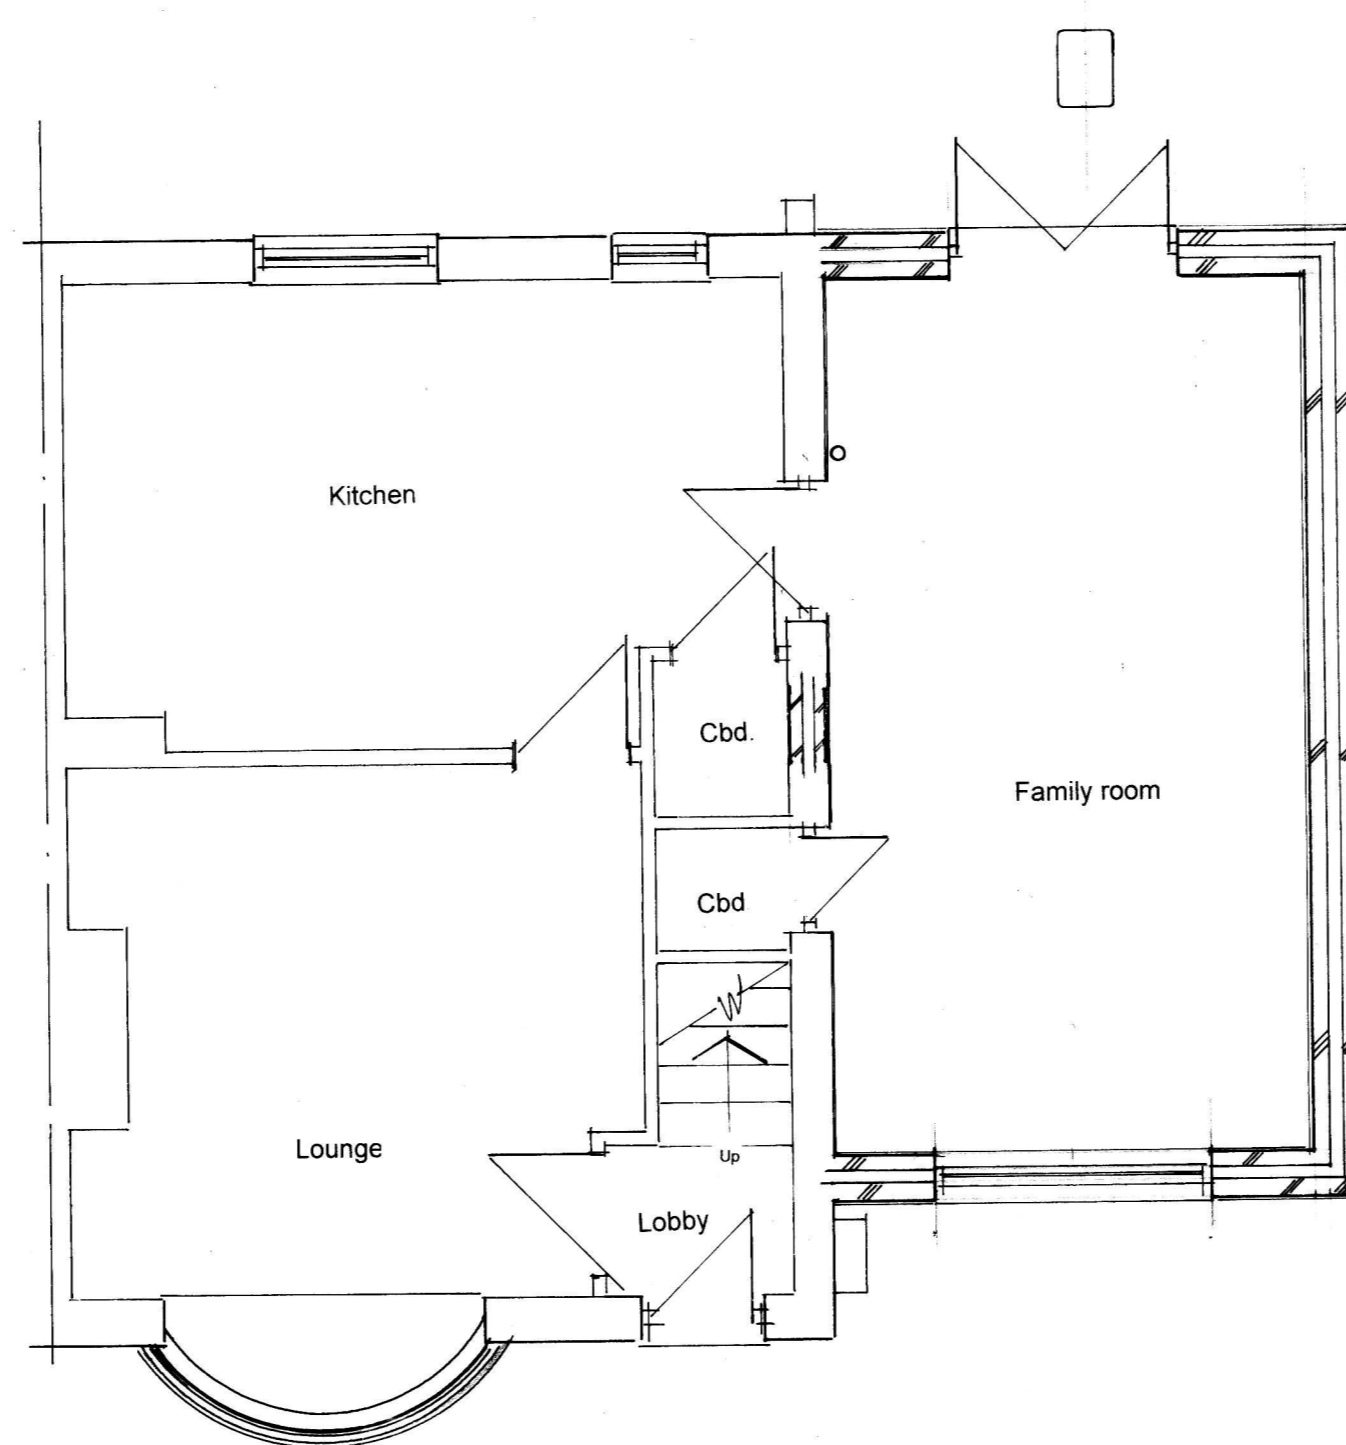

Proposed ground floor 1:50

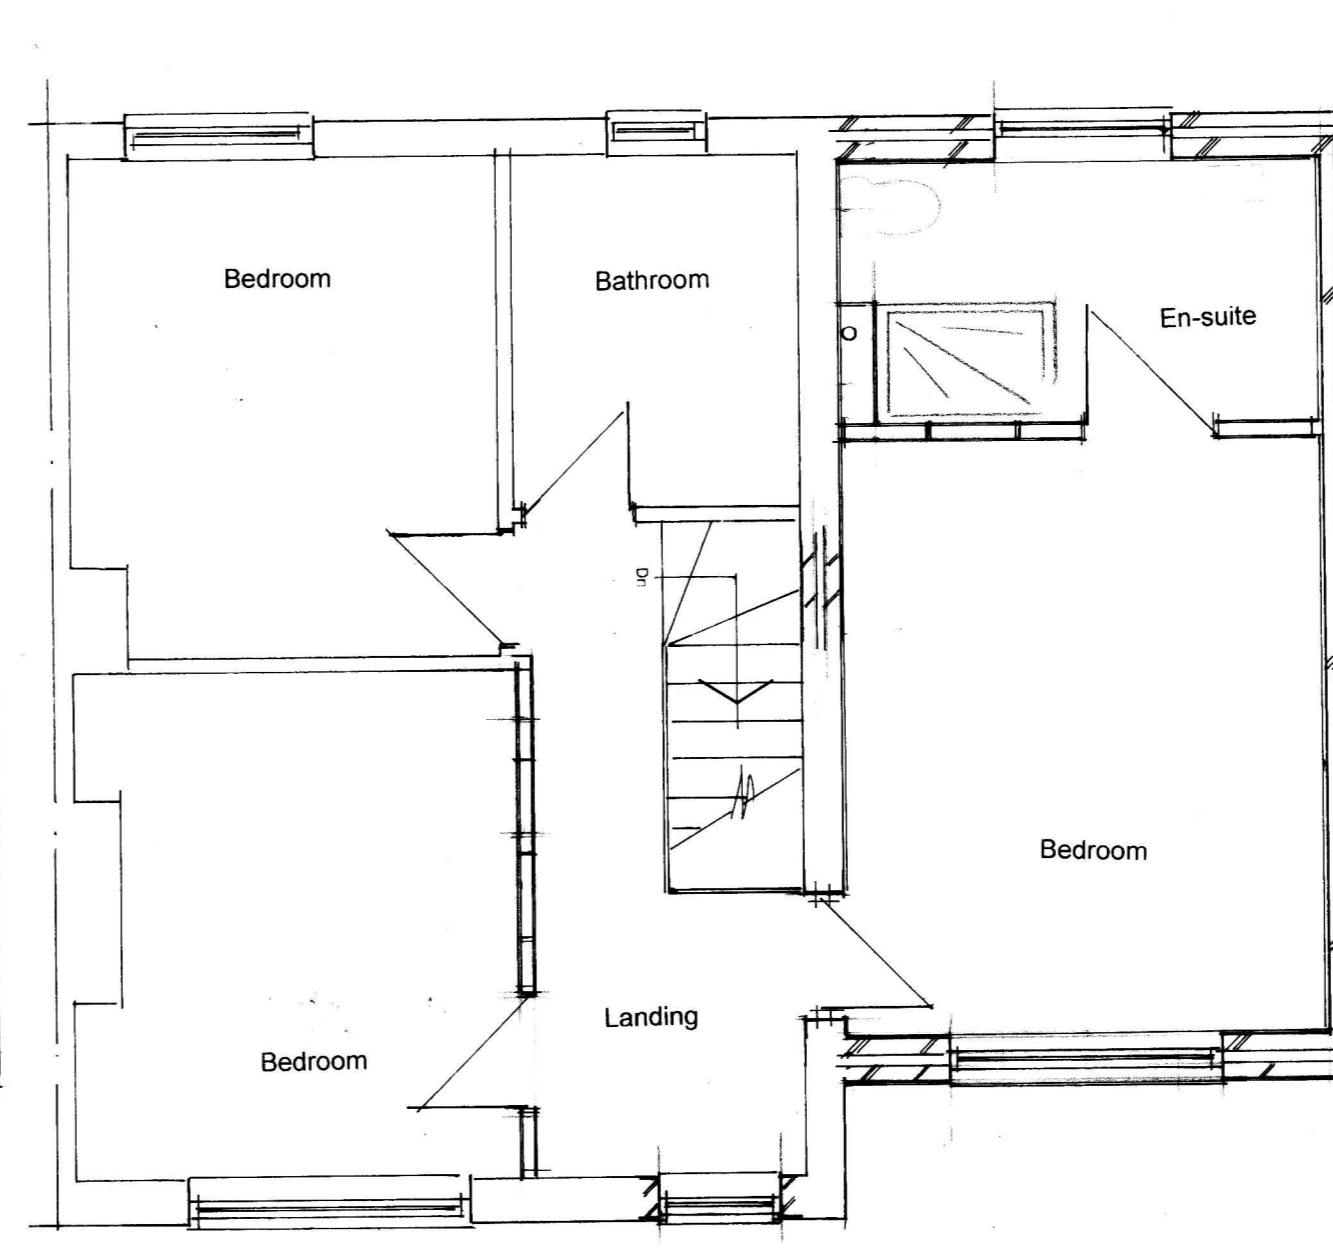

Proposed first floor 1:50

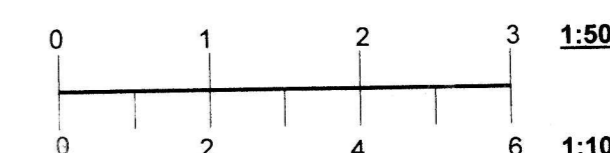

COMPLIANCE WITH CONSTRUCTION
There are no particular processes or construction methods that produce unusual risks to health & safety during construction or in subsequent maintenance works. All usual precautions are to be taken to protect the workforce & the building occupants. All materials & products are to be used in accordance with the manufacturer's instructions, British Standards, Codes of Practice & good building practice.
The contractor is to inform the Health & Safety Executive should any of the works fall within their interest.
The contractor is advised to visit the site so as to become thoroughly acquainted with the scope & extent of works to safety themselves as to accessibility of the site and to make their own risk assessment of the project.
Arrangements to visit the site must be made through the client.

2 Twinn Cottages Plawsworth Chester Le Street DH2 3LD	
Project Proposed two storey gable extension	
Scale (at A1) 1:100 1:50	Drw. No. 24-03-1
© Os Page: Building Design Southcoast Whitcham Newcastle upon Tyne NE16 5SD Tel 0191 4884982 Mobile - 07903 722029 E-mail: ospage.od@gmail.com	
This design drawing must not, without permission of the designer, be published, copied, reproduced, manufactured or exploited in any other unauthorised way.	