



PLAN 1

ALL MEASUREMENTS
IN CM

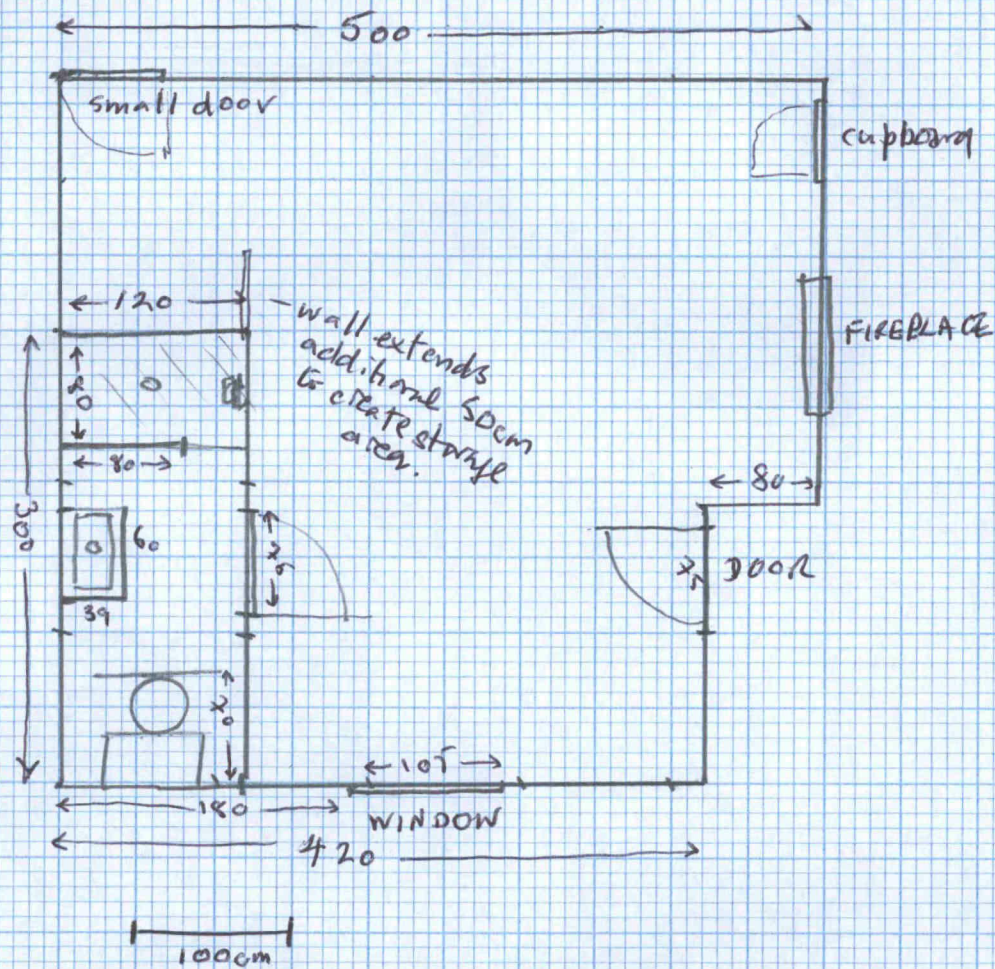

WALL SIZES IN M

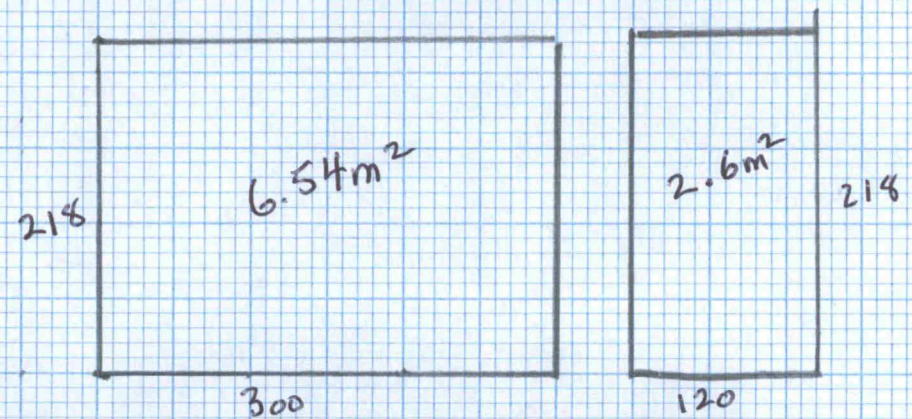

Total walls to tile = 16.3m²

Assume 19m²