

166120 mN

166100 mN

166080 mN

166060 mN

166040 mN

519680 mE

519700 mE

519720 mE

519740 mE

519760 mE

519780 mE

519800 mE

NOTES

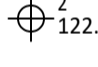
- LEVELS ARE RELATED TO ORDNANCE SURVEY BY GPS OBSERVATION.
- SURVEY ORIENTATED NORTH BY GPS OBSERVATION.
- GIRTH, SPREADS, HEIGHTS AND SPECIES OF TREES ARE INDICATIVE ONLY.
- SURVEY HAS BEEN CARRIED OUT TO AN ACCURACY COMMENSURATE WITH A 1:200 SCALE DRAWING.
- DETAILS IN ADJACENT PROPERTIES ARE APPROXIMATE WHERE WE HAVE NO ACCESS.
- LEVELS SHOWN ON KERB LINES ARE ROAD (CHANNEL) LEVELS.
- ALL CRITICAL DIMENSIONS AND LEVELS SHOULD BE CHECKED PRIOR TO DESIGN AND/OR CONSTRUCTION.

ABBREVIATION LIST

AV	AIR VALVE
B	BOLLARD
CL	COVER LEVEL
DK	DROP KERB
DPC	DAMP PROOF COURSE
ECB	ELECTRIC CABLE CABINET
ECP	ELECTRIC CABLE PIT
EP	ELECTRICITY POLE
ER	EARTH ROD
FAI	FRESH AIR INLET
FH	FIRE HYDRANT
GC	GAS COCK
GU	GULLY
GU/S	GULLY SURROUND
IC	INSPECTION COVER
IL	INVERT LEVEL
LC	LAMP COLUMN
M	SERVICE MARKER
MH	MANHOLE COVER
NIV	NO PRESS VISIBLE
OHC	OVERHEAD CABLES
RS	ROAD SIGN
RWP	RAIN WATER PIPE
SC	STOP COCK
SV	STOP VALVE
SVP	SOIL AND VENT PIPE
TBM	TEMPORARY BENCH MARK
TCB	TELEPHONE CABLE CABINET
TC	TELEPHONE CABLE PIT
TP	TELEPHONE POLE
TOS	TOP OF SILL
TOW	TOP OF WALL
TV	CABLE TV PIT
TV	UNABLE TO LIFT
UTL	VENT PIPE
VP	WATER LEVEL
WM	WATER METER
WO	WASH OUT

STATION CO-ORDINATES

NO.	EASTING	NORTHING	LEVEL
1	519759.219	166093.024	24.407
2	519770.254	166099.873	24.905
3	519754.891	166124.905	24.841
4	519768.468	166079.964	24.518
5	519743.266	166089.390	24.292
6	519737.742	166097.508	24.256
7	519733.287	166104.770	24.204
8	519722.401	166079.934	24.073
9	519748.127	166117.865	24.881
10	519777.211	166098.992	24.616
11	519747.853	166067.588	24.083
12	519722.053	166105.180	23.928

 2 122.11 SURVEY STATION
 STATIONS IN HARD SURFACES ARE CROSS HEAD GALVANISED BOLTS.
 STATIONS IN SOFT GROUND ARE PEGS AT GROUND LEVEL WITH CROSS HEAD GALVANIZED SCREWS.

NO.	DATE	DETAILS

REVISIONS


 74 WATCHET LANE
 HOLMER GREEN
 HIGH WYCOMBE
 BUCKINGHAMSHIRE
 HP15 6UG
 Tel: 01494 718453
 Fax: 01494 717576
 e-mail: admin.office@kndsveys.com


CLIENT

JOB TITLE

441-447 EWELL ROAD
SURBITON

DRAWING TITLE

SITE SURVEY

DRAWING No.	DRAWN BY	DATE
L 06 22 - T	JD / MTP	08.12.2022
SURVEYED BY		SCALE
DJH / ML		1:200 A1 Sheet