

SIGN BOARD FOR:

QUEEN PHARMACY

240 EDGWARE ROAD, LONDON W2 1DW

BACKGROUND

ALUMINIUM ACP TRAY WITH DIGITAL PRINT AND LAMINATE


LETTERS/LOGO

ILLUMINATED 20mm BRUSHED GOLD STAINLESS STEEL
WITH 10mm OPAL ACRYLIC BACKING

INSTALLATION


ALUMINIUM FRAME DIRECT TO THE WOOD FACIAL ABOVE THE SHUTTER BOX



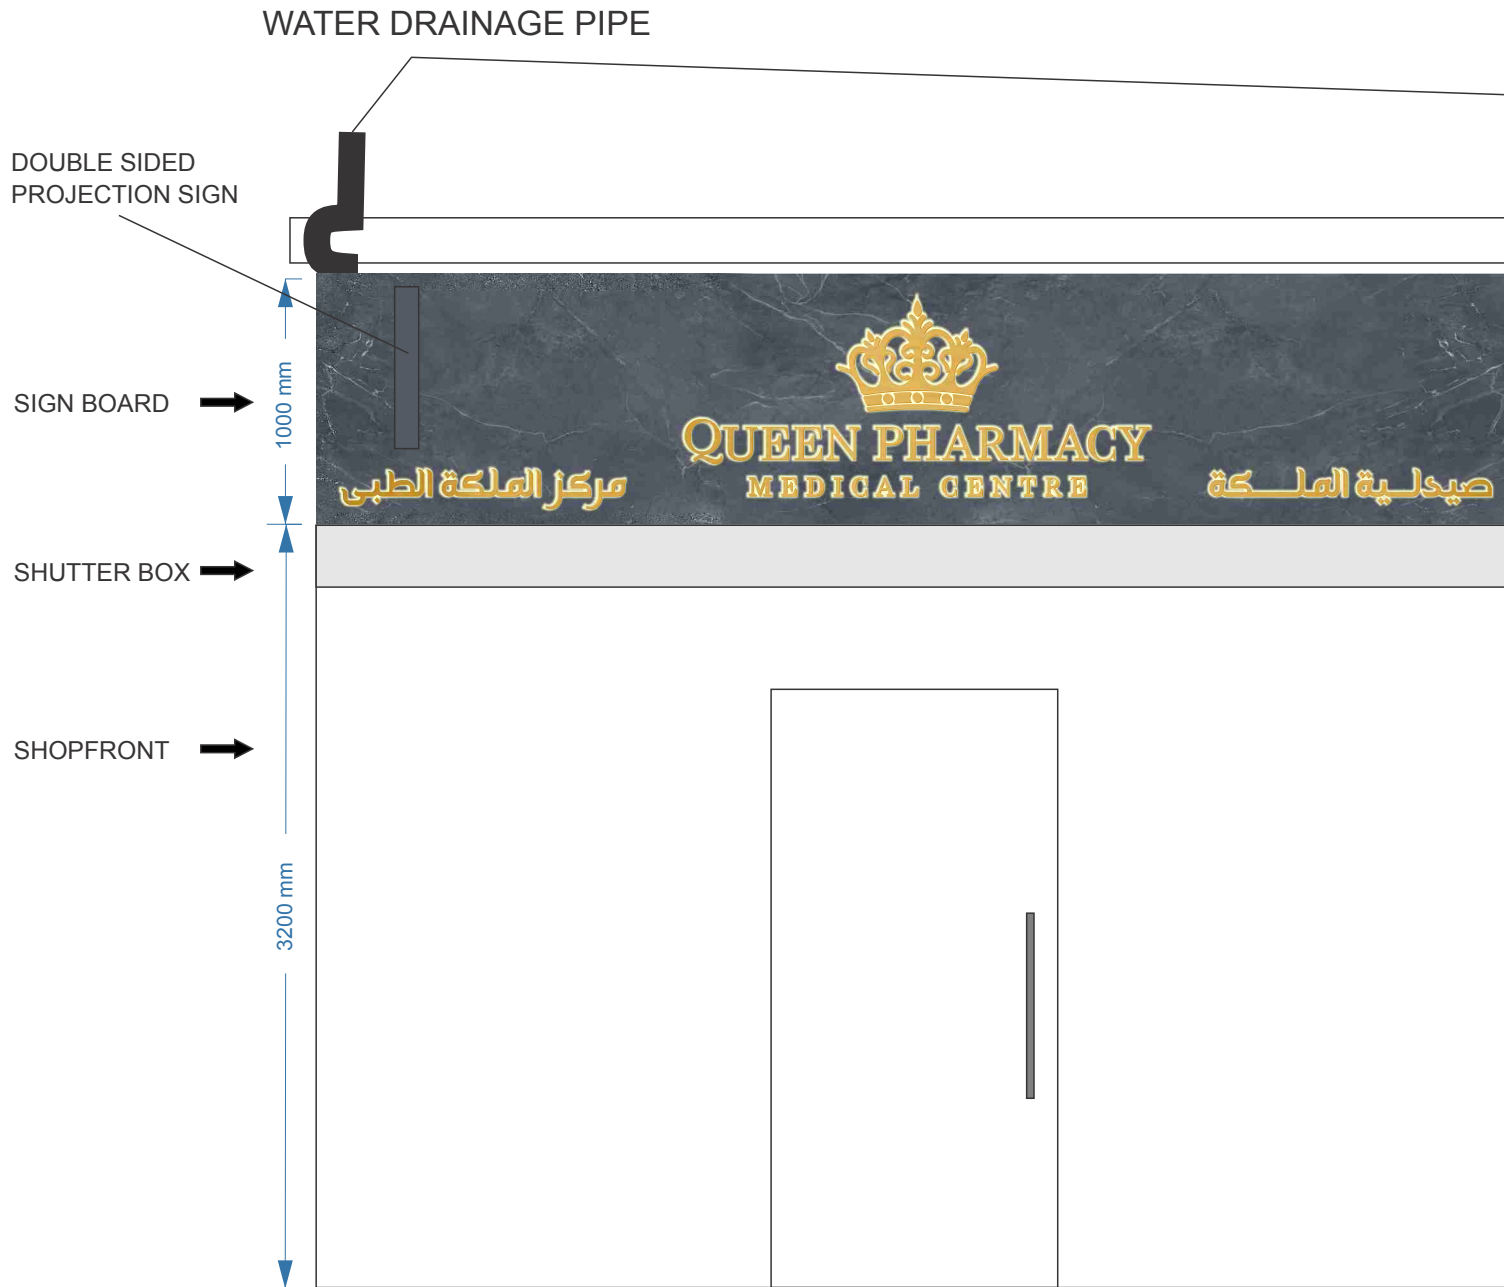

DOUBLE SIDED
PROJECTION SIGN



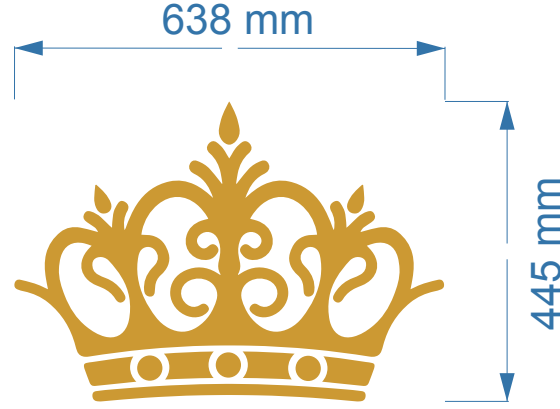


QUEEN PHARMACY
MEDICAL CENTRE

136 mm
73 mm
1350 mm
1867 mm

161 mm
مركز الملكة الطبي
1137 mm

صيدلية الملكة
137 mm
1128 mm

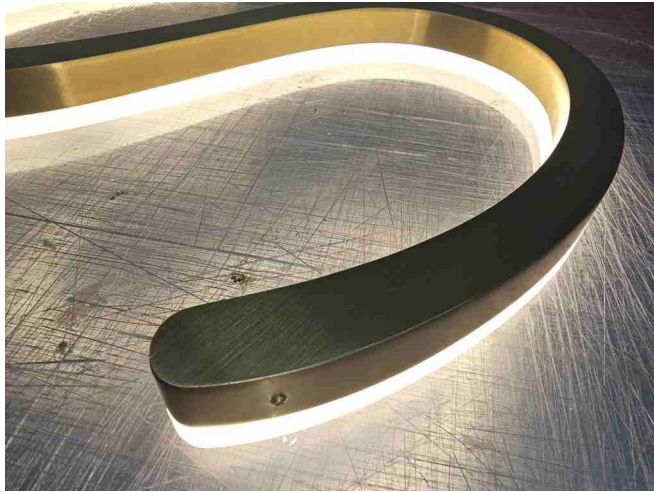


QUEEN PHARMACY
MEDICAL CENTRE

صيدلية الملكة

مركز الملكة الطبي

SIDE VIEW

WARM WHITE 3000 K
LED LIGHT FACING TO THE BACKGROUND

20mm BRUSHED GOLD
STAINLESS STEEL

SCREWS

10mm OPAL ACRYLIC BACKING




Double sided folded 3mm aluminium projection sign 900 x 600 x 80mm overall (40mm back to back) Coated RAL 7016 Matt

20mm Gold S/S letters with 10mm opal acrylic backing

Internal warm white 3000K LED light

120 LM each sign

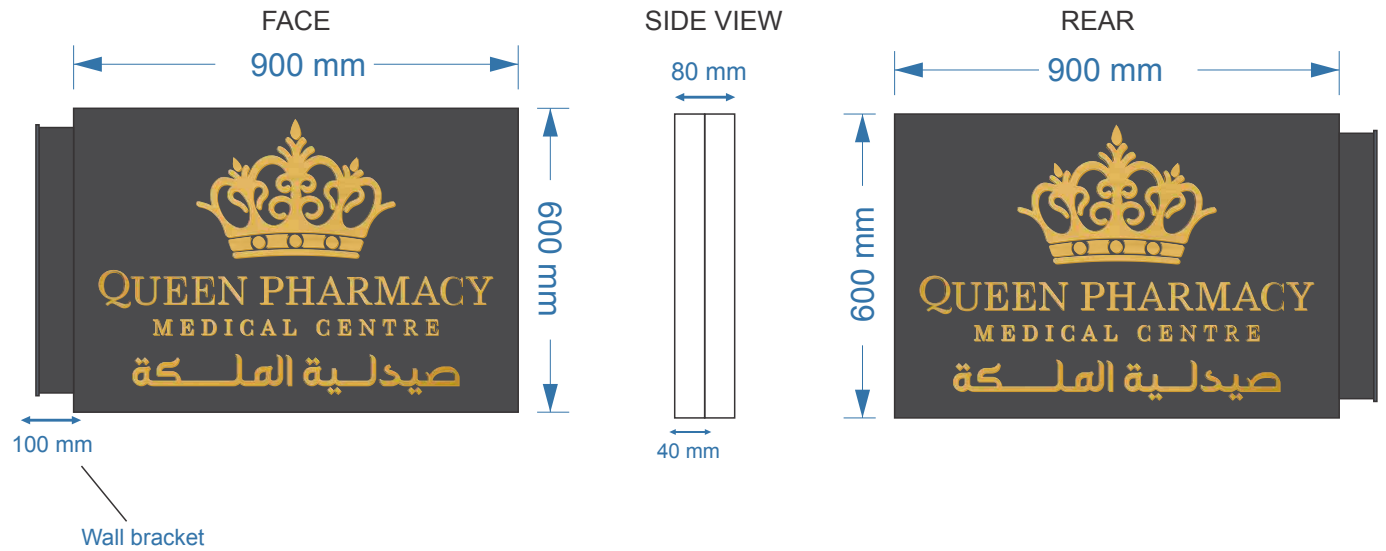


WARM WHITE 3000 K
LED LIGHT FACING TO THE BACKGROUND

20mm BRUSHED GOLD
STAINLESS STEEL

SCREWS

10mm OPAL ACRYLIC BACKING

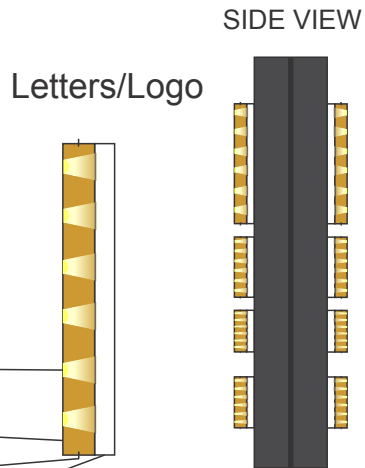

Main sign board illumination level

850 LM



Side light

QUEEN PHARMACY
MEDICAL CENTRE

صيدلية الملكة
مركز الملكة الطبي