




Notes:
 Responsibility is not accepted for errors made by others scaling from this drawing.
 All construction information should be taken from figured dimensions only. Dimensions are in millimeters unless otherwise stated.
 All dimensions and conditions to be checked on site prior to preparing drawings or commencing any work.
 Any variations or supplementary drawings are to be approved by The Architect.

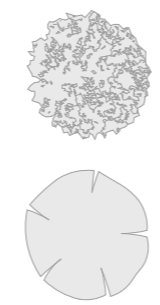

New Tree
 Existing Tree

Key Plan

Existing Level ± 0.000
 New Level ± 0.000

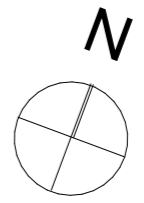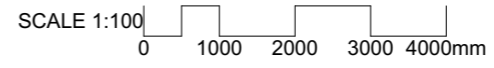

PRINTED
 15/02/2024

P2	15/02/2024	Planning
P1	15/12/2023	Planning
Revision:	Date:	Description:
DESIGNSCAPE ARCHITECTS Bath Brewery Toll Bridge Road Bath BA1 7DE T: 01225 858500 E: enquiries@dscscape.co.uk www.dscscape.co.uk		
Status: PLANNING Project: Barn Foxholes Farm Title: ROOF PLAN as Proposed		
Reference:	Revision:	Last issued by: /cm
391.P.101	P2	First issued: 18/12/2023
		Scale @ A3: 1:100